




FRONT SIDEWALL ELEVATION

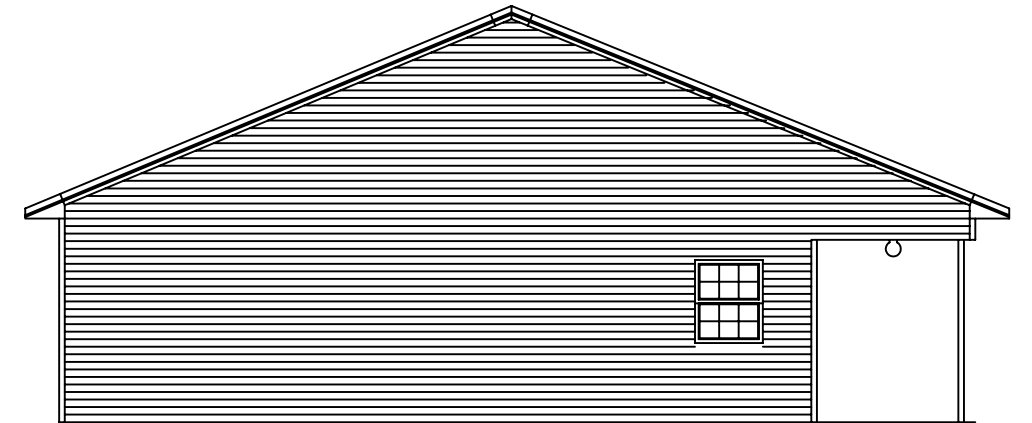

LEFT EDWALL ELEVATION

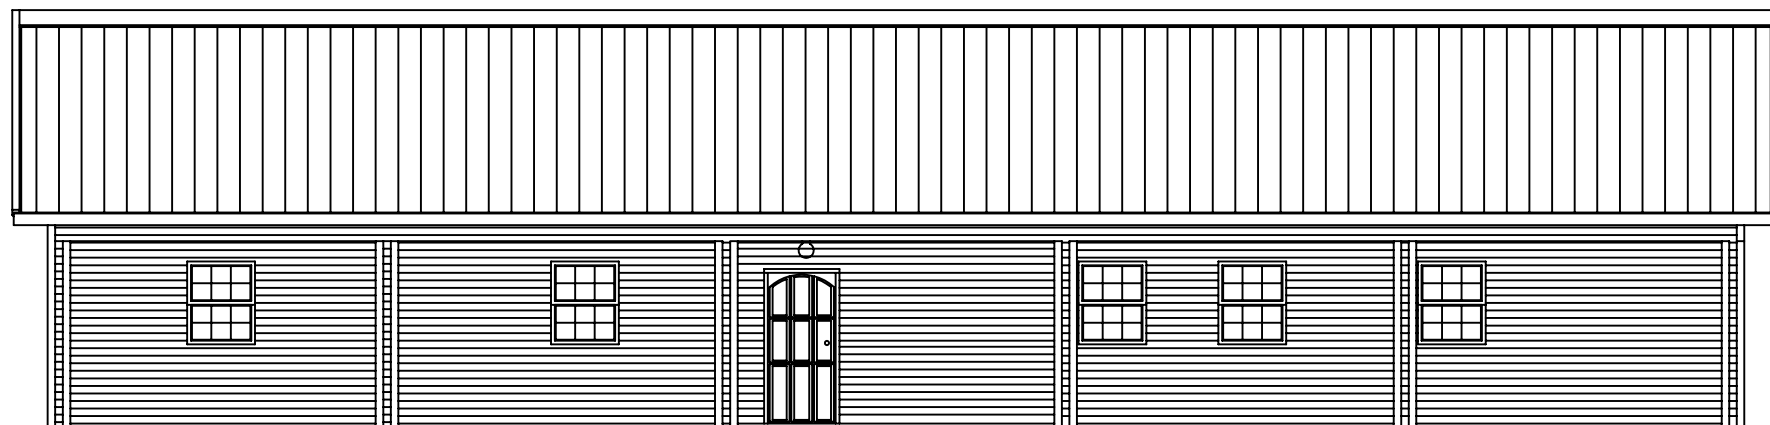

BACK SIDEWALL ELEVATION

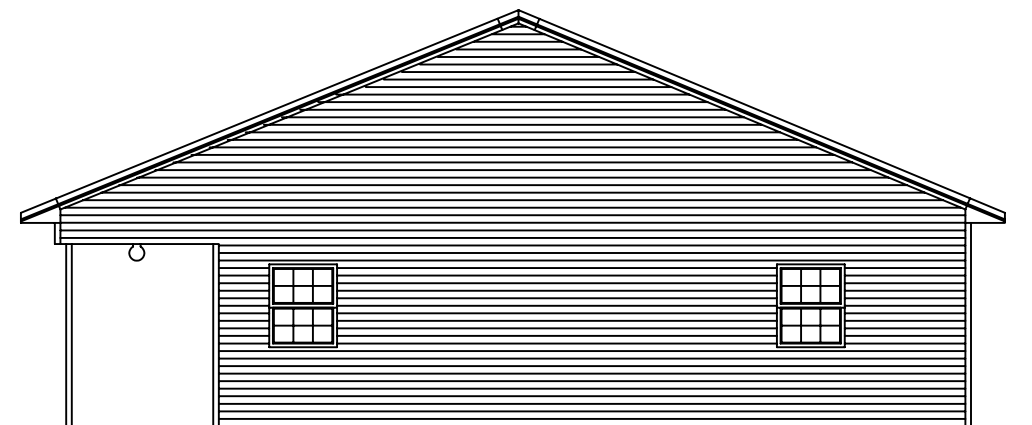

RIGHT ENDWALL ELEVATION


**PRESENTATION DRAWINGS
NOT FOR CONSTRUCTION**



Kodiak Steel Homes, Inc
7301 Industry Drive
North Little Rock, AR 72117

REVISIONS			
NO.	DATE	DESCRIPTION	BY CK'D

DESCRIPTION:		ELEVATIONS			
STYLE:	AUTUMN VIEW 1	SIZE:	40'-0" X 15'-0"		
DRN. BY	BC	CK'D BY	--	DATE	08/05
SCALE	1/8"	CODE	VF3	SHEET NO.	A1 OF 6
REV. #					

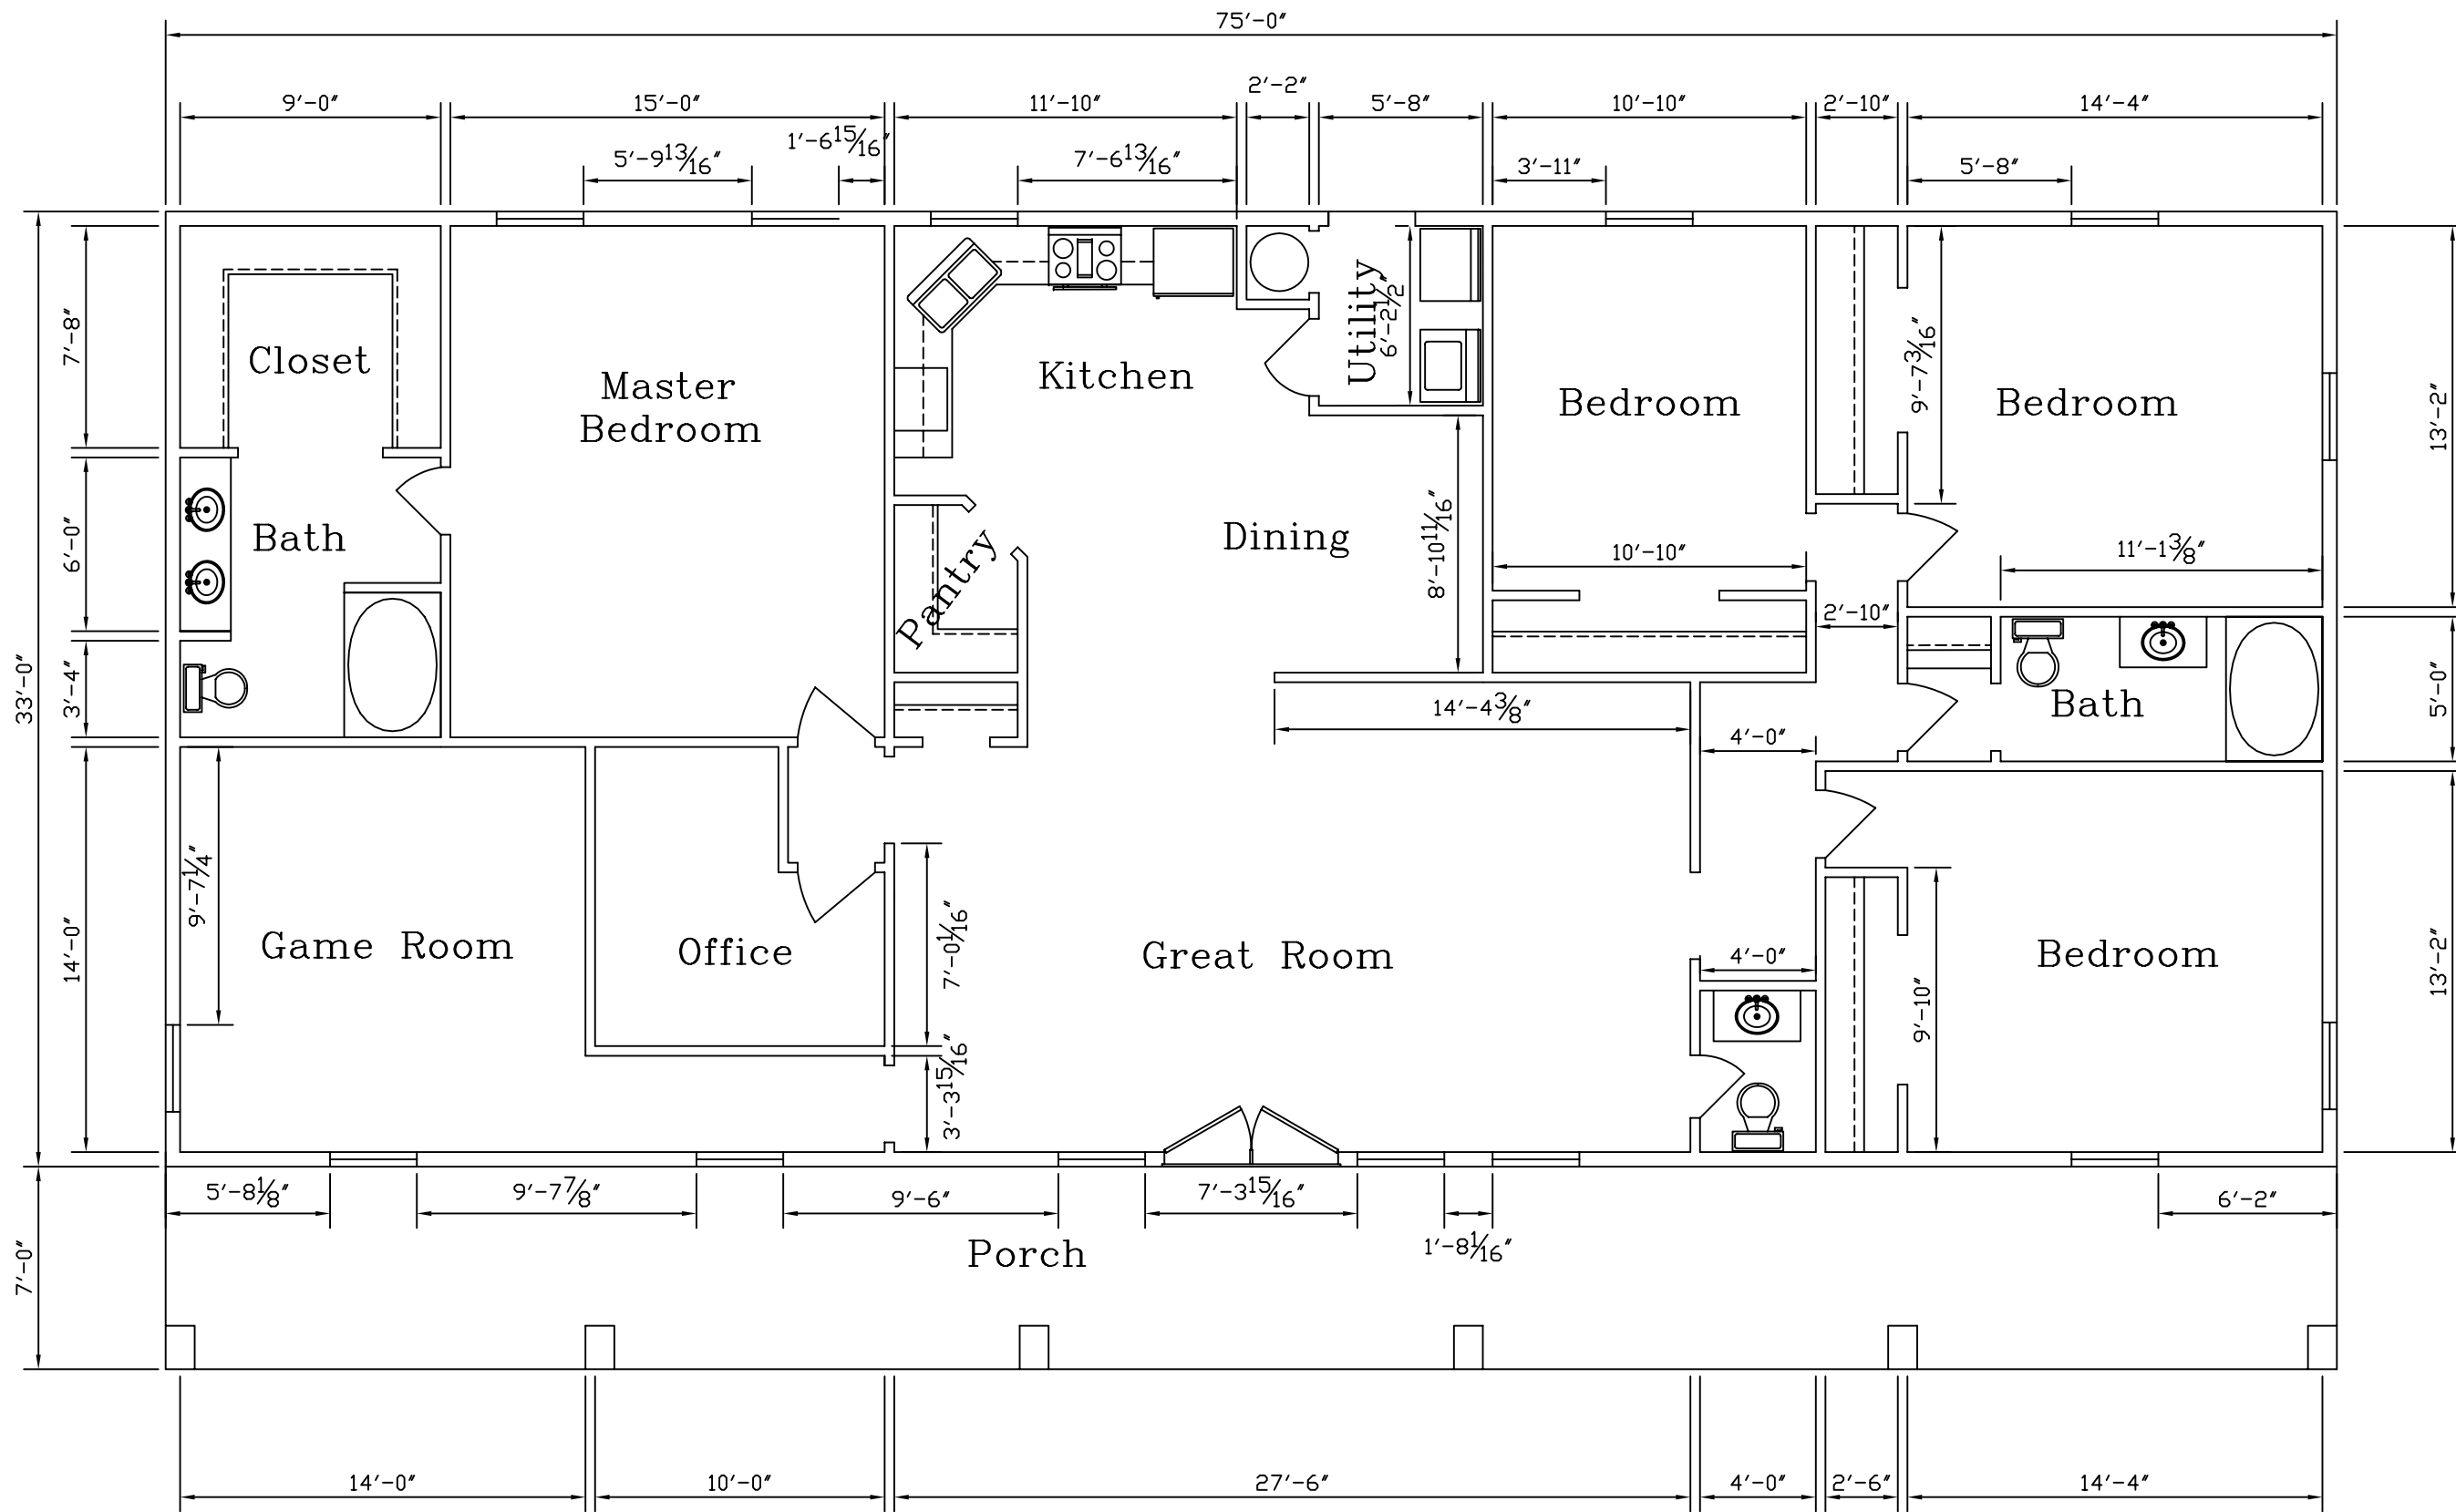

**PRESENTATION DRAWINGS
NOT FOR CONSTRUCTION**

KODIAK STEEL HOMES
Kodiak Steel Homes, Inc
7301 Industry Drive
North Little Rock, AR 72117

REVISIONS			
NO.	DATE	DESCRIPTION	BY CK'D

DESCRIPTION:		FLOOR PLAN				
STYLE: AUTUMN VIEW 1		SIZE: 40'-0" X 75'-0"				
DRN. BY	CK'D BY	DATE	SCALE	CODE	SHEET NO.	REV. #
BC	HDS	08/05	T&C	VF3	A2 OF 6	