




FRONT SIDEWALL ELEVATION

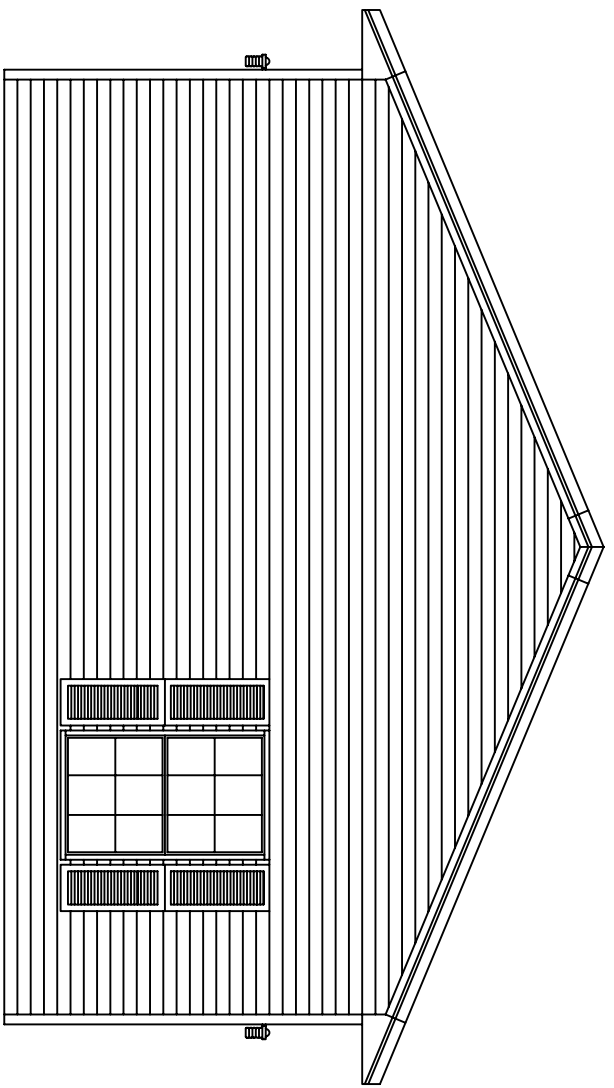

BACK SIDEWALL ELEVATION

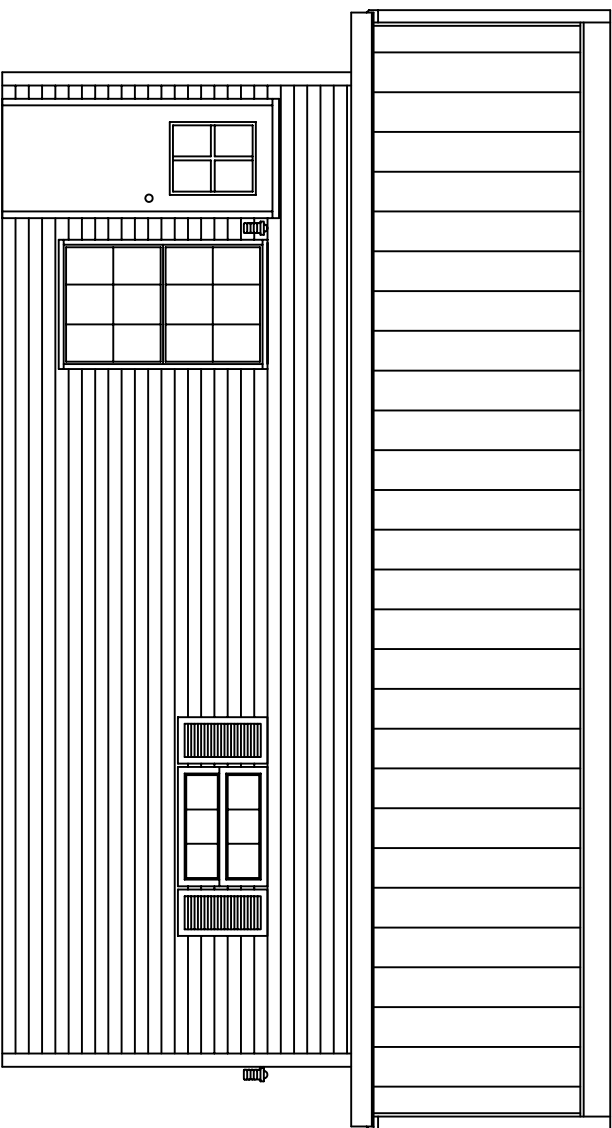


LEFT ENDWALL ELEVATION

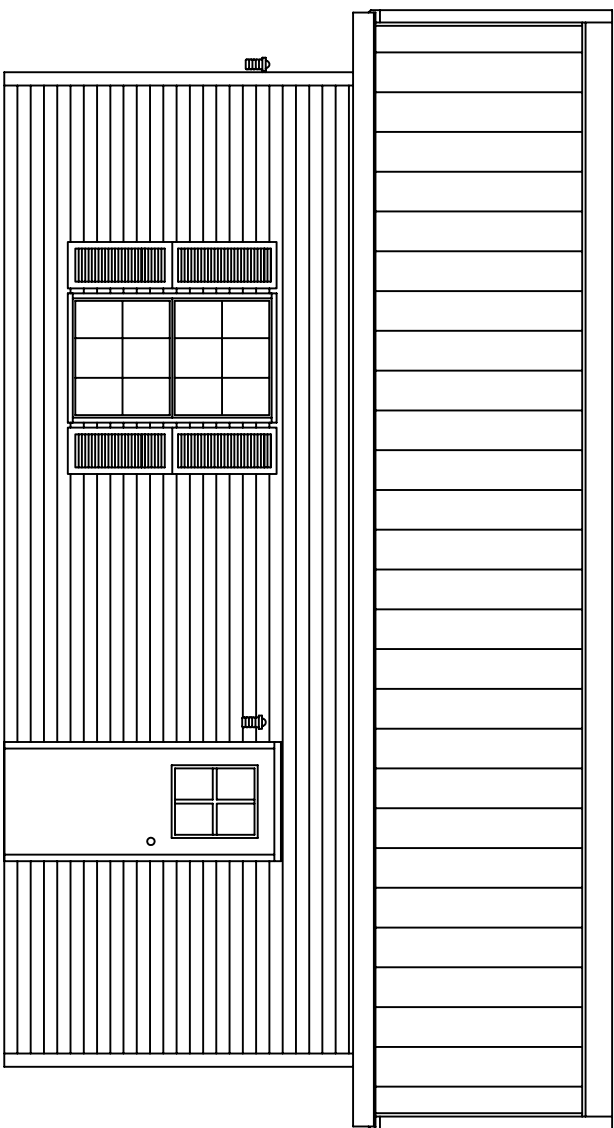

RIGHT ENDWALL ELEVATION

REVISIONS		NO.	DATE	DESCRIPTION	BY
					KJD

		KODIAK STEEL HOMES Kodiak Steel Homes, Inc 7301 Industry Drive North Little Rock, AR 72117	
STYLE:	BUNGALOW	SIZE:	24'-0" X 25'-0"
DRN. BY:	EAP	DATE:	04/03
ORD. BY:	HD5	SCALE:	N/S
DESCRIPTION:		CODE:	Bdl
ELEVATIONS:		SHEET NO.:	Al Of 2
		REV. #:	

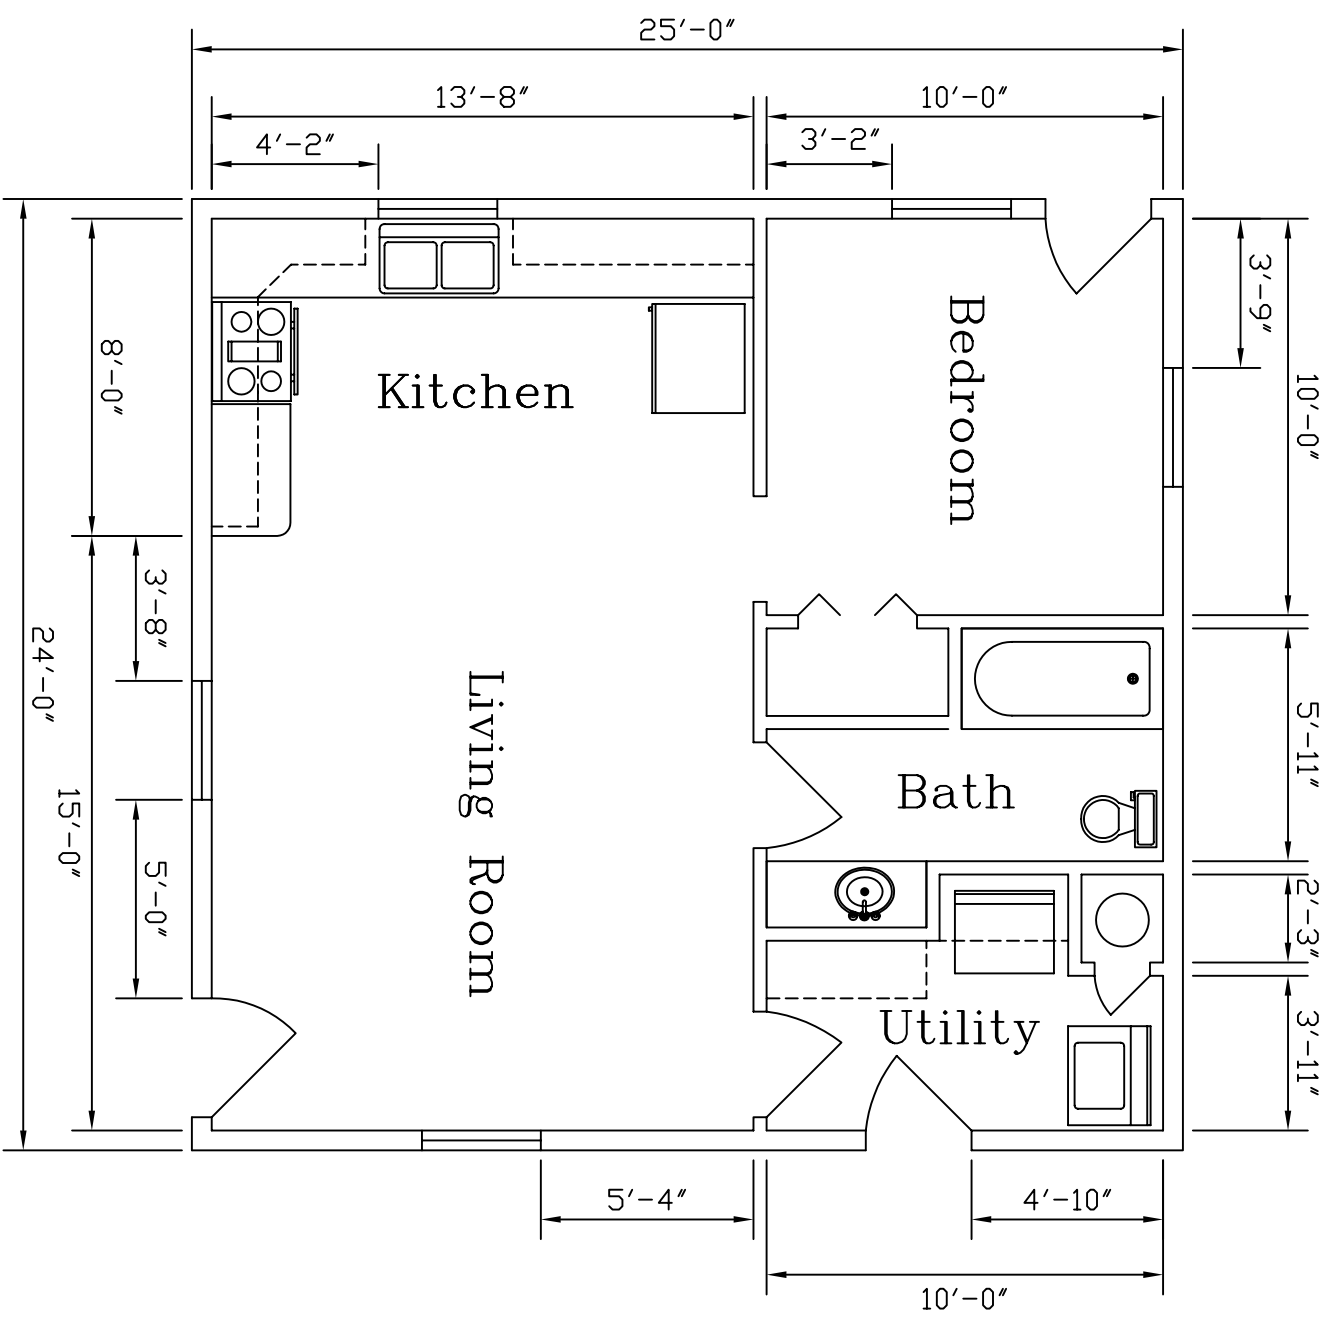

EXTERIOR FLOOR PLAN WINDOW AMOUNT = 5
 EXTERIOR FLOOR PLAN DOOR AMOUNT = 2

8/5/2005 3:07:46 PM

REVISIONS		DESCRIPTION		BY (KJ)	
NO.	DATE				

KODIAK STEEL HOMES		Kodiak Steel Homes, Inc 7301 Industry Drive North Little Rock, AR 72117	
DESCRIPTION:		FLOORPLAN	
STYLE: BUNGALOW	DATE: 04/05	SCALE: NTS	SIZE: 24'-0" X 25'-0"
DRN. BY: EAP	CHK'D BY: HD5	CODE: Bdl	SHEET NO.: 17 OF 2
			REV: #