




THESE ELEVATIONS ARE FOR REFERENCE ONLY. LOCAL BUILDING CODES AND REGULATIONS MAY CONFLICT. OWNER IS RESPONSIBLE FOR FINAL EXTERIOR FINISH.

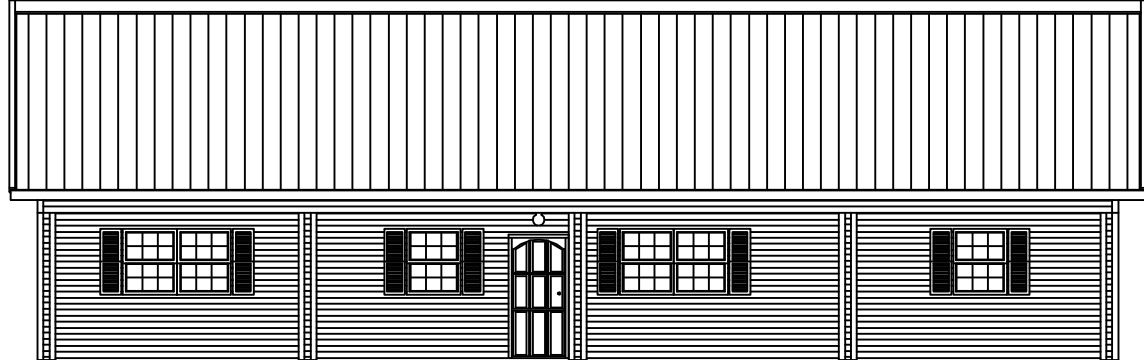


FRONT SIDEWALL ELEVATION

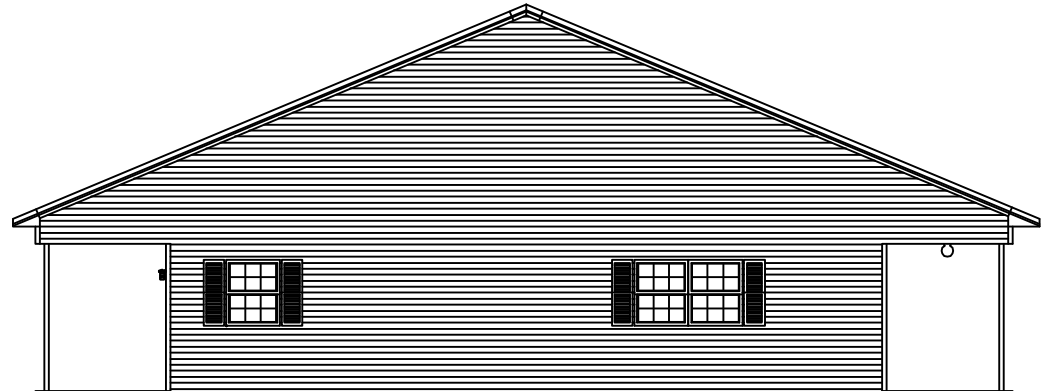

LEFT EDWALL ELEVATION

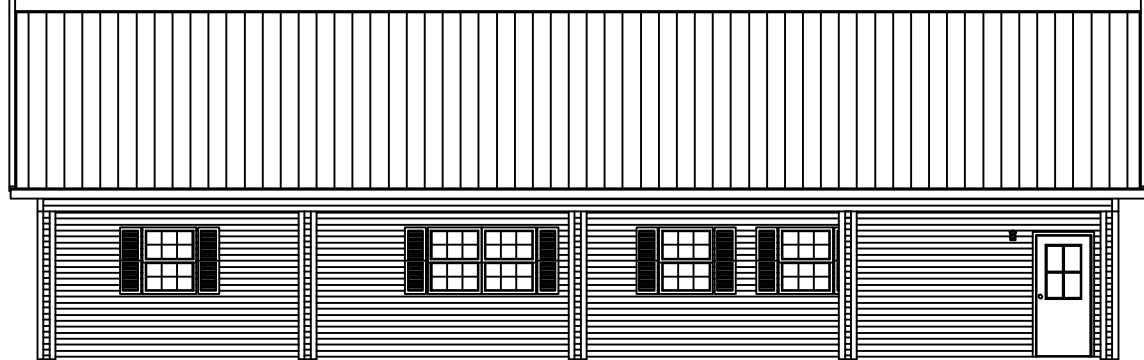

BACK SIDEWALL ELEVATION

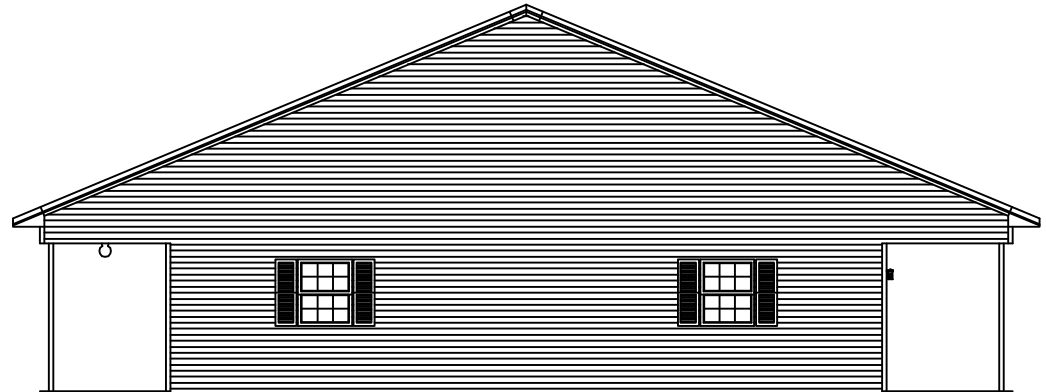


RIGHT ENDWALL ELEVATION

REVISIONS				KODIAK STEEL HOMES		Kodiak Steel Homes, Inc 9748 Maumelle Boulevard North Little Rock, AR 72113	
NO.	DATE	DESCRIPTION	BY	CK'D	DESCRIPTION:	ELEVATIONS	
					STYLE: HILLCREST 6	SIZE: 40'-0" X 60'-0"	
					DRN. BY: BJD	CK'D BY: SY	DATE: 02/15
					SCALE: 3/32" = 1' 11" X 17"	SHEET SIZE: A1	SHEET NO.: 0
							REV. #

© 2015 KODIAK STEEL HOMES, ALL RIGHTS RESERVED.

THIS FLOOR PLAN IS FOR REFERENCE ONLY. LOCAL BUILDING CODES AND REGULATIONS MAY CONFLICT. OWNER IS RESPONSIBLE FOR FINAL INTERIOR LAYOUT.

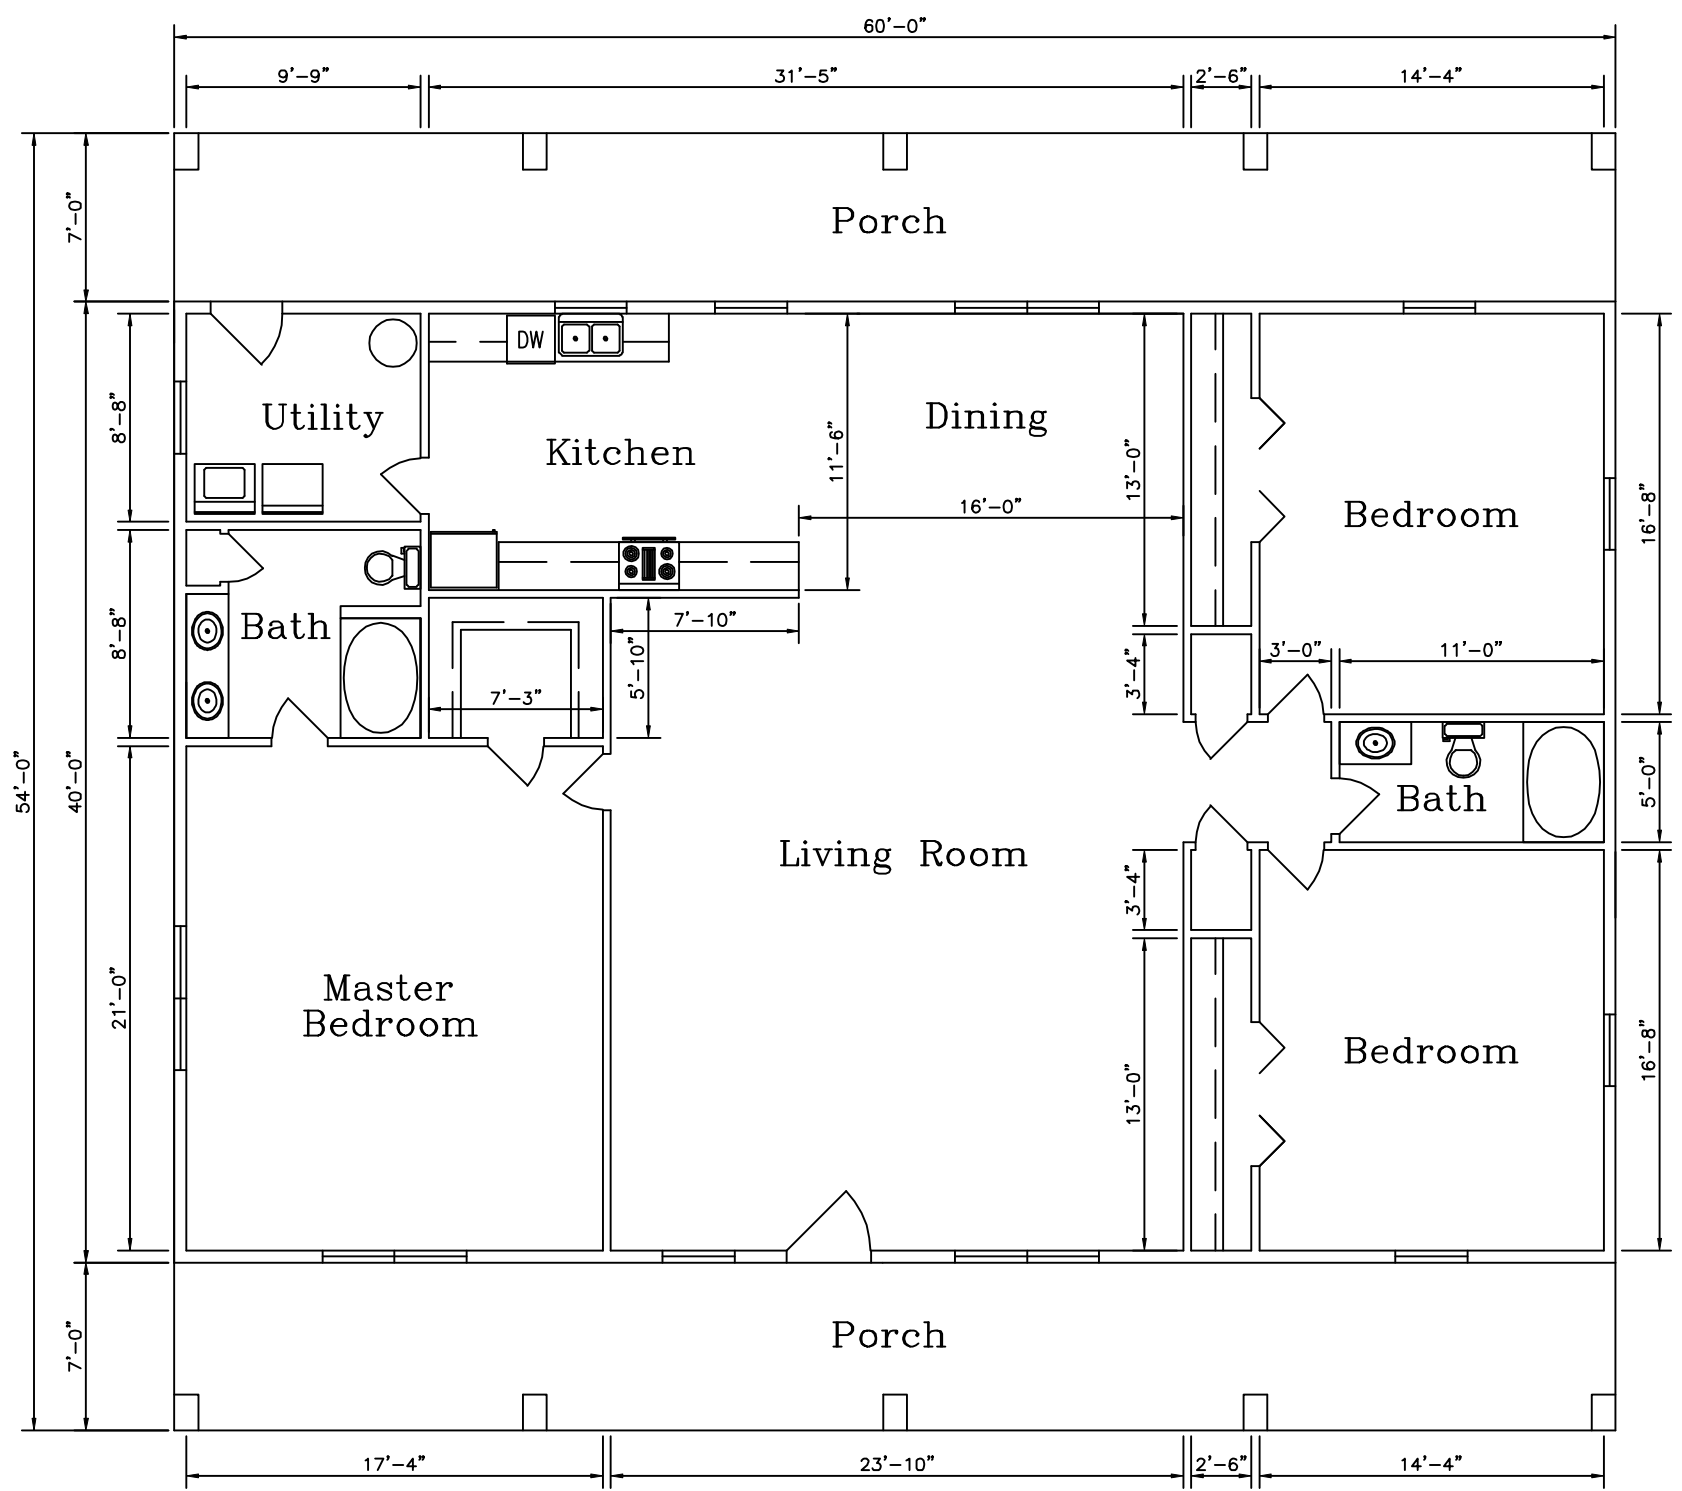

REVISIONS			
NO.	DATE	DESCRIPTION	BY CK'D

**KODIAK STEEL HOMES**  
 Kodiak Steel Homes, Inc  
 9748 Maumelle Boulevard  
 North Little Rock, AR 72113

DESCRIPTION: FLOOR PLAN  
 STYLE: HILLCREST 6 SIZE: 40'-0" X 60'-0"  
 DRN. BY: BJD CK'D BY: SY DATE: 02/15 SCALE: 1/8"=1' SHEET SIZE: 11" X 17" SHEET NO.: A2 REV. #: 0

© 2015 KODIAK STEEL HOMES, ALL RIGHTS RESERVED.