




FRONT SIDEWALL ELEVATION



LEFT ENDWALL ELEVATION

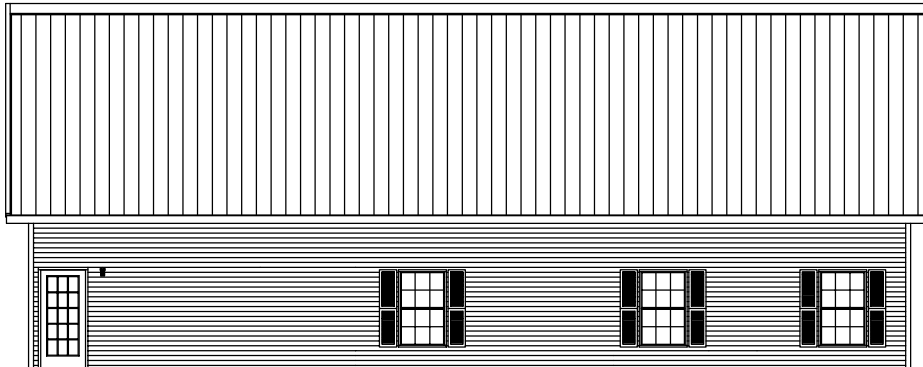


BACK SIDEWALL ELEVATION



RIGHT ENDWALL ELEVATION

REVISIONS				KODIAK STEEL HOMES		Kodiak Steel Homes, Inc 7301 Industry Drive North Little Rock, AR 72117							
NOL	DATE	DESCRIPTION	BY	CHK'D	DESCRIPTION:	ELEVATIONS	STYLE:	SIZE:	DATE	SCALE	CODE	SHEET NO.	REV. #
							CRESTWOOD 2	32'-0" x 60'-0"	04/03	1/8"	C12	A1	
							DRN. BY: EAP						
							CK'D BY: HDS						

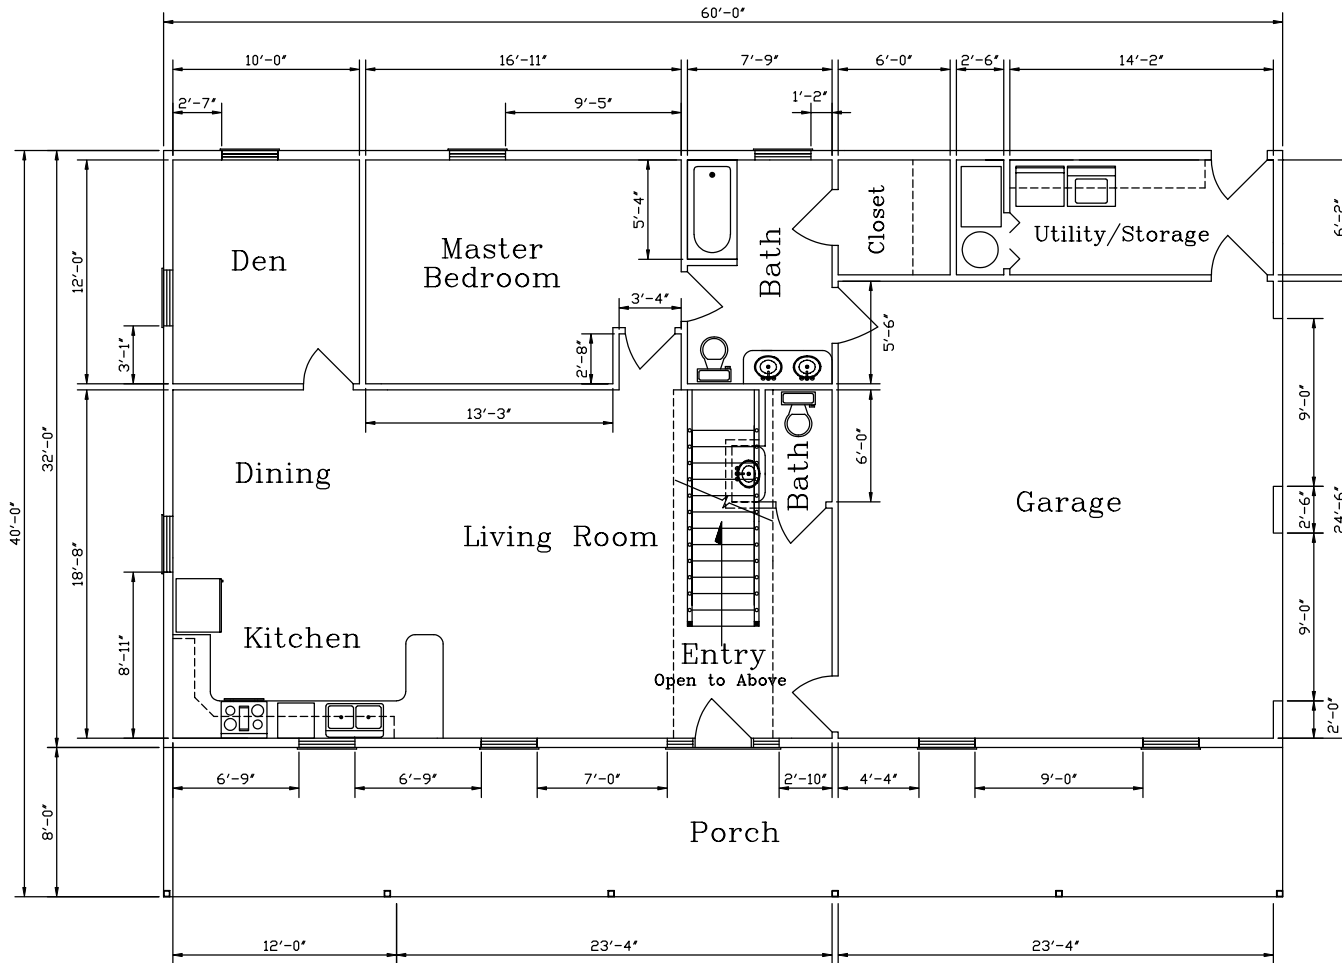

DISCLAIMER:
 THIS FLOOR PLAN IS FOR REFERENCE ONLY.
 LOCAL BUILDING CODES AND REGULATIONS
 MAY CONFLICT.

MAIN FLOOR PLAN

REVISIONS			
NOL	DATE	DESCRIPTION	BY/CHK'D

KODIAK STEEL HOMES		Kodiak Steel Homes, Inc 7301 Industry Drive North Little Rock, AR 72117		
DESCRIPTION: DOWN STAIRS FLOOR PLAN				
STYLE: CRESTWOOD 2		SIZE: 32'-0" X 60'-0"		
DRN. BY EAP	CK'D BY HDS	DATE 04/03	SCALE NTS	SHEET NO. A2
				REV. #

