


FRONT SIDEWALL ELEVATION



LEFT ENDWALL ELEVATION

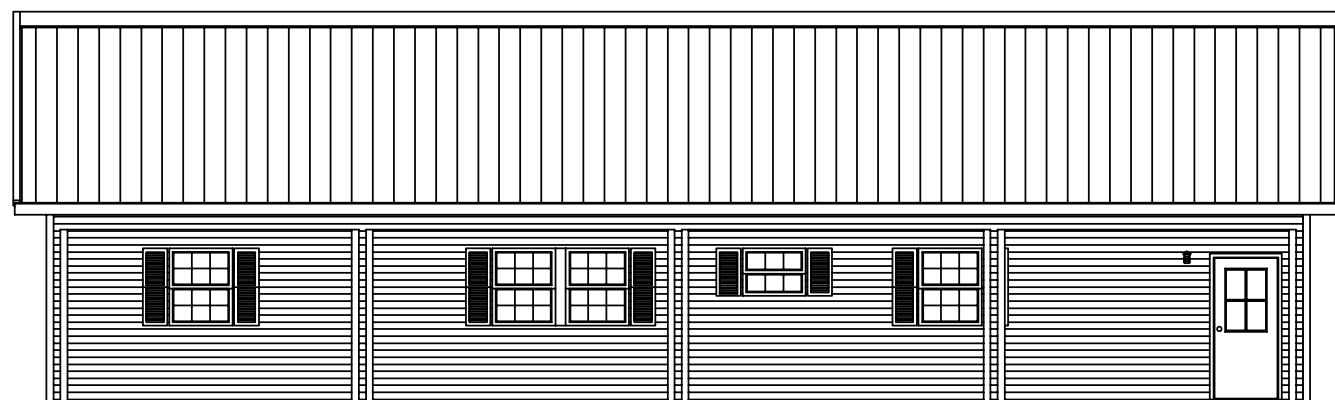


BACK SIDEWALL ELEVATION



RIGHT ENDWALL ELEVATION

REVISIONS					KODIAK STEEL HOMES		Kodiak Steel Homes, Inc 7301 Industry Drive North Little Rock, AR 72117				
NO.	DATE	DESCRIPTION	BY	CK'D	DESCRIPTION:		ELEVATIONS A				
					STYLE: HILLCREST 2	SIZE: 40'-0" X 60'-0"					
					DRN. BY: EAP	CK'D BY: HDS	DATE: 04/03	SCALE: NTS	CODE: CF5	SHEET NO.: A1 OF 6	REV. #

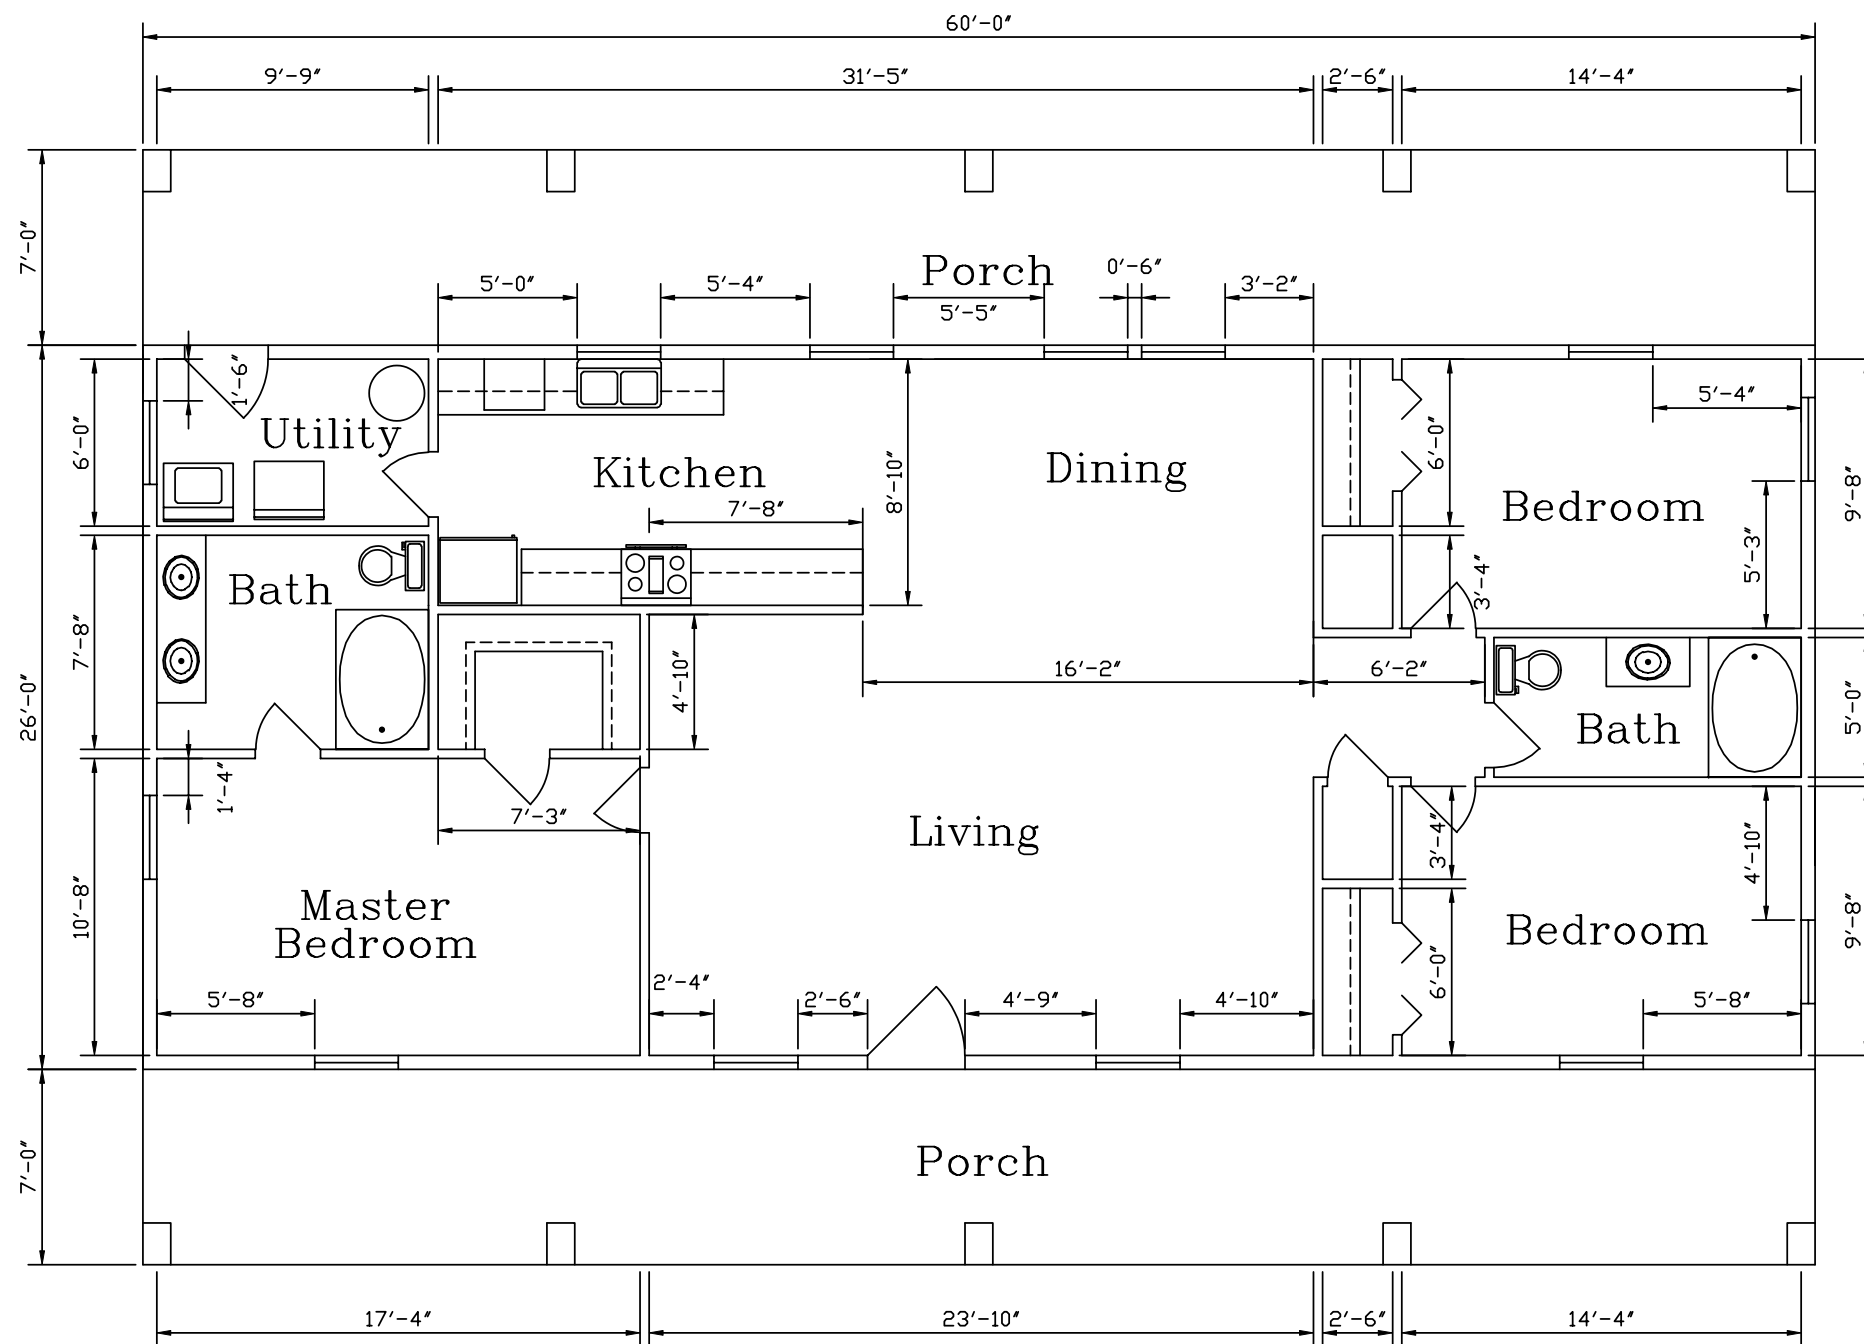

DISCLAIMER:
 THIS FLOOR PLAN IS FOR REFERENCE ONLY.
 LOCAL BUILDING CODES AND REGULATIONS
 MAY CONFLICT.

EXTERIOR FLOOR PLAN WINDOW AMOUNT = 13
 EXTERIOR FLOOR PLAN DOOR AMOUNT = 2

REVISIONS				
NO.	DATE	DESCRIPTION	BY	CK'D

KODIAK STEEL HOMES		Kodiak Steel Homes, Inc 7301 Industry Drive North Little Rock, AR 72117	
DESCRIPTION: FLOOR PLAN A		STYLE: HILLCREST 2	
DRN. BY: EAP	CK'D BY: HDS	DATE: 04/03	SCALE: NTS
SIZE: 40'-0" X 60'-0"		CODE: CF5	SHEET NO. A2 OF 6
REV. #			