


DISCLAIMER:
 THIS FLOOR PLAN IS FOR REFERENCE ONLY.
 LOCAL BUILDING CODES AND REGULATIONS
 MAY CONFLICT.

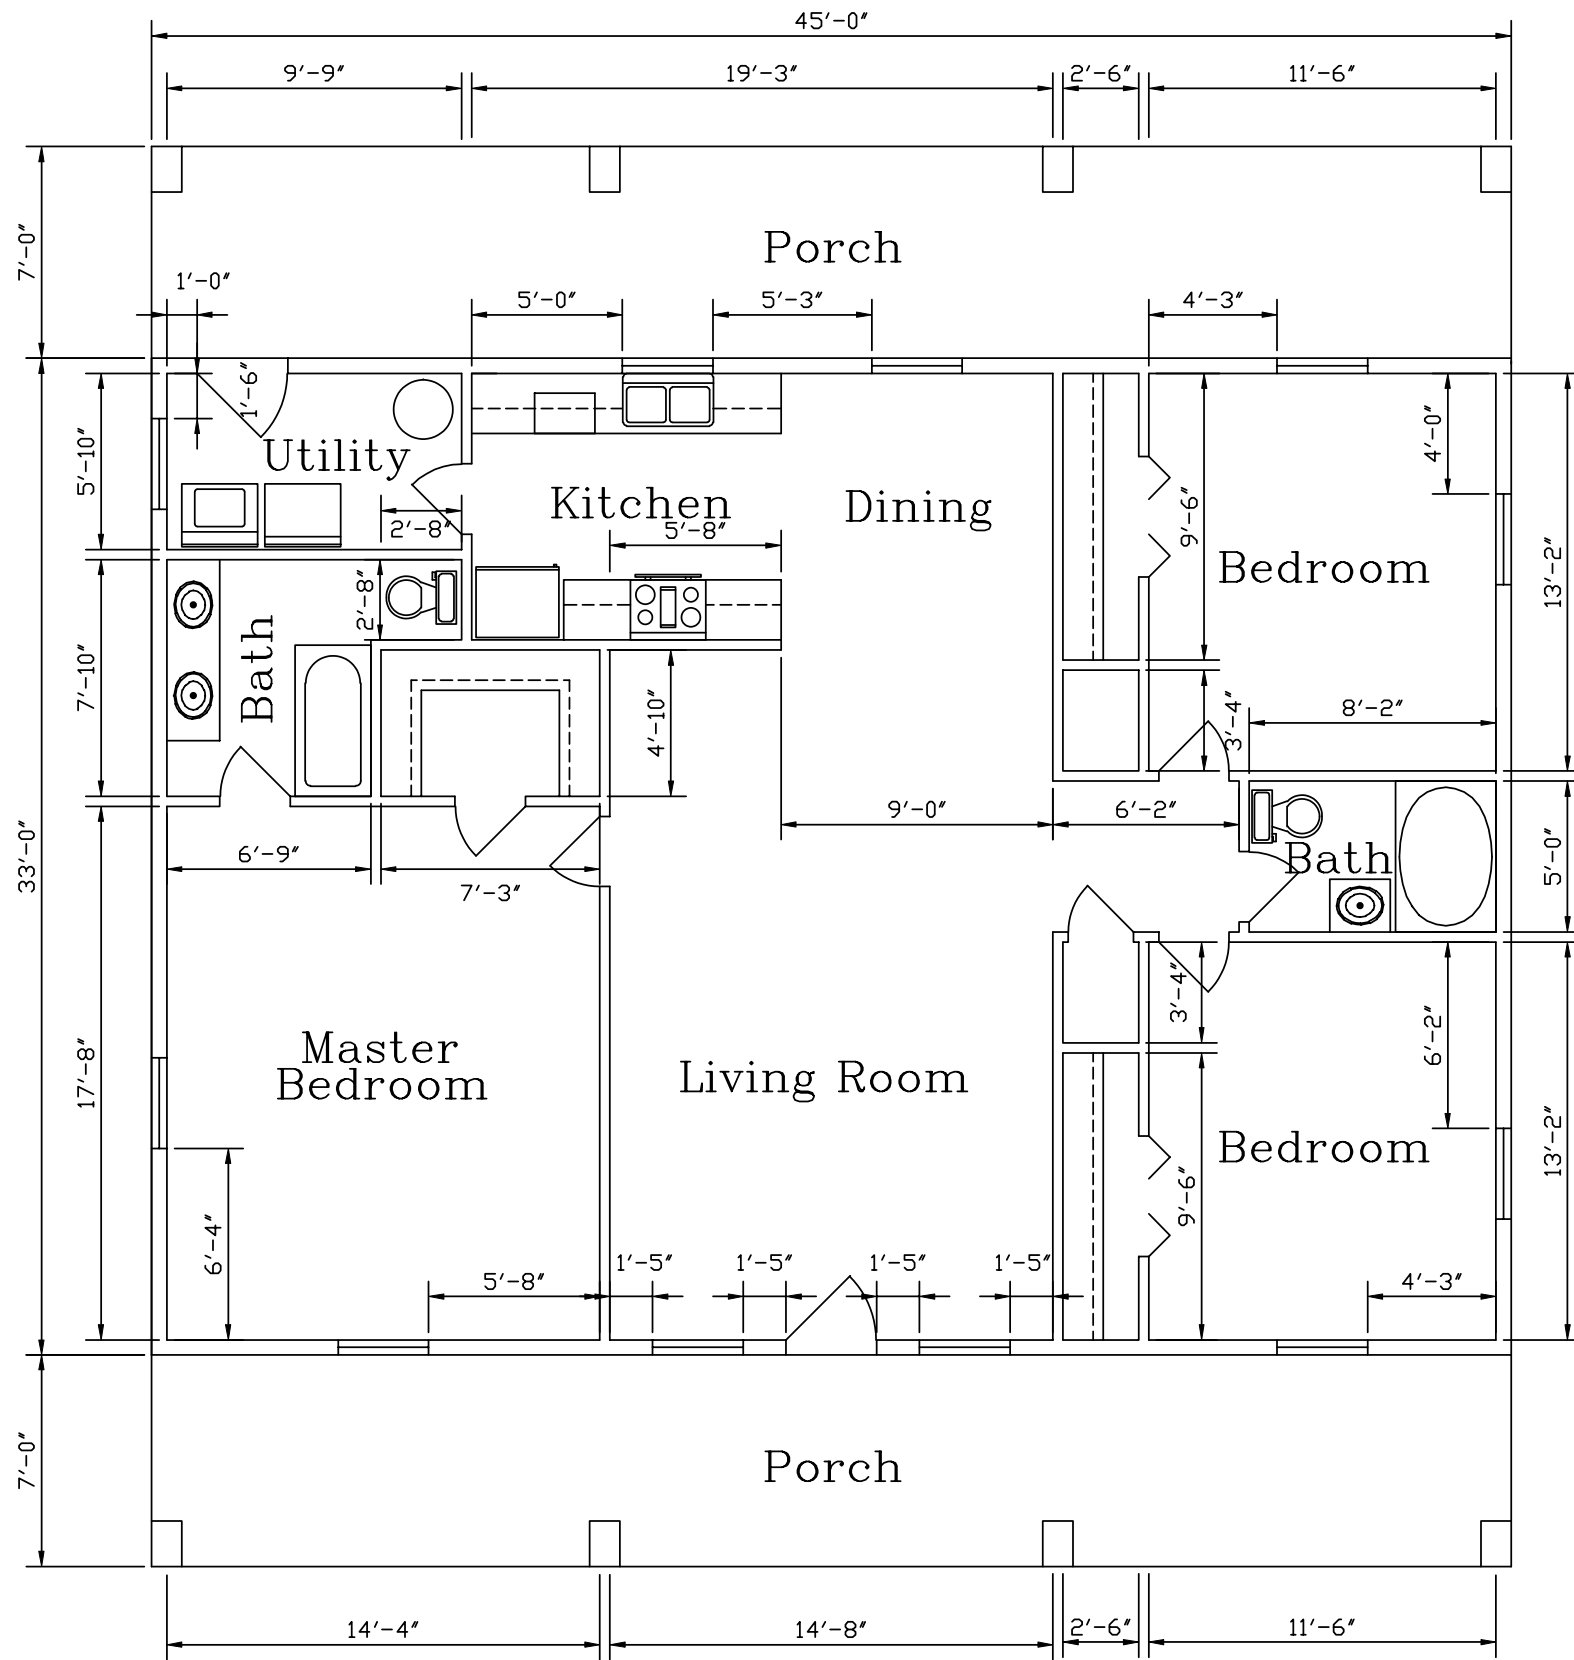

EXTERIOR FLOOR PLAN WINDOW AMOUNT = 11
 EXTERIOR FLOOR PLAN DOOR AMOUNT = 2

REVISIONS					KODIAK STEEL HOMES						
NO.	DATE	DESCRIPTION	BY	CK'D	Kodiak Steel Homes, Inc 7301 Industry Drive North Little Rock, AR 72117						
					DESCRIPTION: FLOOR PLAN A						
					STYLE: HILLCREST 3	SIZE: 47'-0" X 45'-0"					
					DRN. BY: EAP	CK'D BY: HDS	DATE: 04/03	SCALE: NTS	CODE: CH3	SHEET NO. A2 OF 6	REV. #