


RIGHT SIDE ELEVATION



FRONT ELEVATION

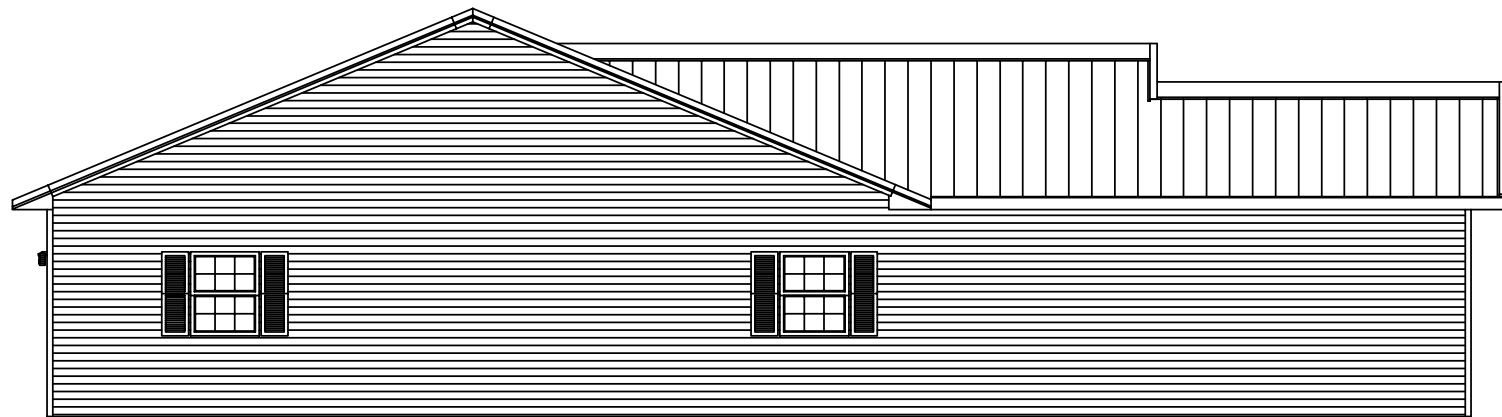


LEFT SIDE ELEVATION




REAR ELEVATION

REVISIONS					KODIAK STEEL HOMES		Kodiak Steel Homes, Inc 7301 Industry Drive North Little Rock, AR 72117				
NO.	DATE	DESCRIPTION	BY	CK'D	DESCRIPTION:	ELEVATIONS 1					
					STYLE: KAVANAUGH	SIZE: 37'-0" X 45'-0"					
					DRN. BY: EAP	CK'D BY: HDS	DATE: 04/03	SCALE: NTS	CODE: KE3	SHEET NO.: A1 OF 6	REV. #

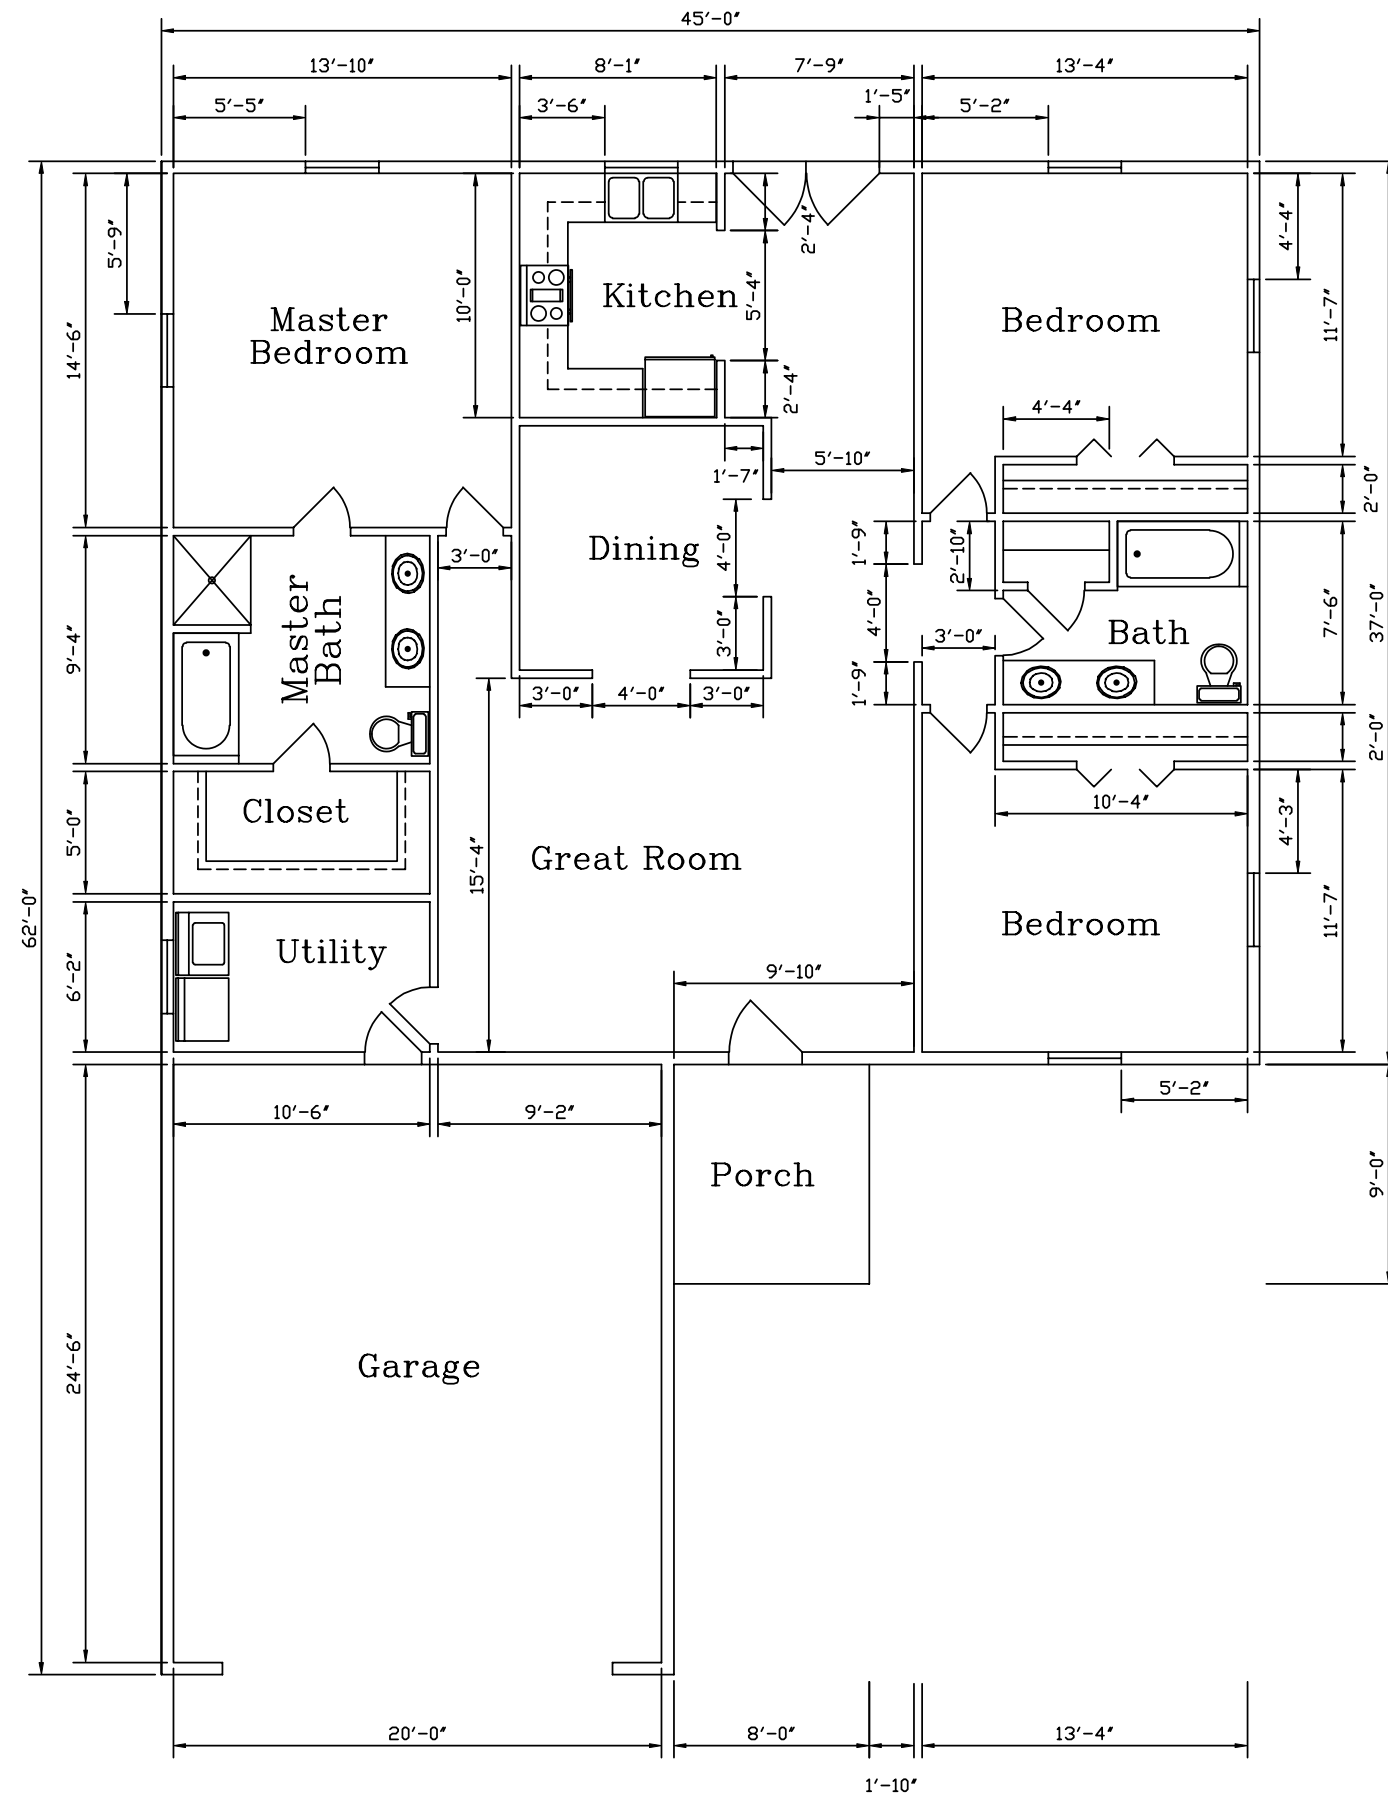

EXTERIOR FLOOR PLAN WINDOW AMOUNT = 8  
 EXTERIOR FLOOR PLAN DOOR AMOUNT = 4

REVISIONS				
NO.	DATE	DESCRIPTION	BY	CK'D



**KODIAK STEEL HOMES**  
 Kodiak Steel Homes, Inc  
 7301 Industry Drive  
 North Little Rock, AR 72117

DESCRIPTION: FLOOR PLAN 1

STYLE: KAVANAUGH      SIZE: 37'-0" X 45'-0"

DRN. BY	CK'D BY	DATE	SCALE	CODE	SHEET NO.	REV. #
EAP	HDS	04/03	NTS	KE3	A2 OF 6	