



FRONT SIDEWALL ELEVATION



LEFT EDWALL ELEVATION




BACK SIDEWALL ELEVATION



RIGHT ENDWALL ELEVATION

REVISIONS					KODIAK STEEL HOMES		Kodiak Steel Homes, Inc 7301 Industry Drive North Little Rock, AR 72117				
NO.	DATE	DESCRIPTION	BY	CK'D	DESCRIPTION:	ELEVATIONS A					
					STYLE: LANCASTER	SIZE:	25'-0"	X 41'-0"			
					DRN. BY	CK'D BY	DATE	SCALE	CODE	SHEET NO.	REV. #
					EAP	HDS	04/03	NTS	LB2	A1 OF 6	

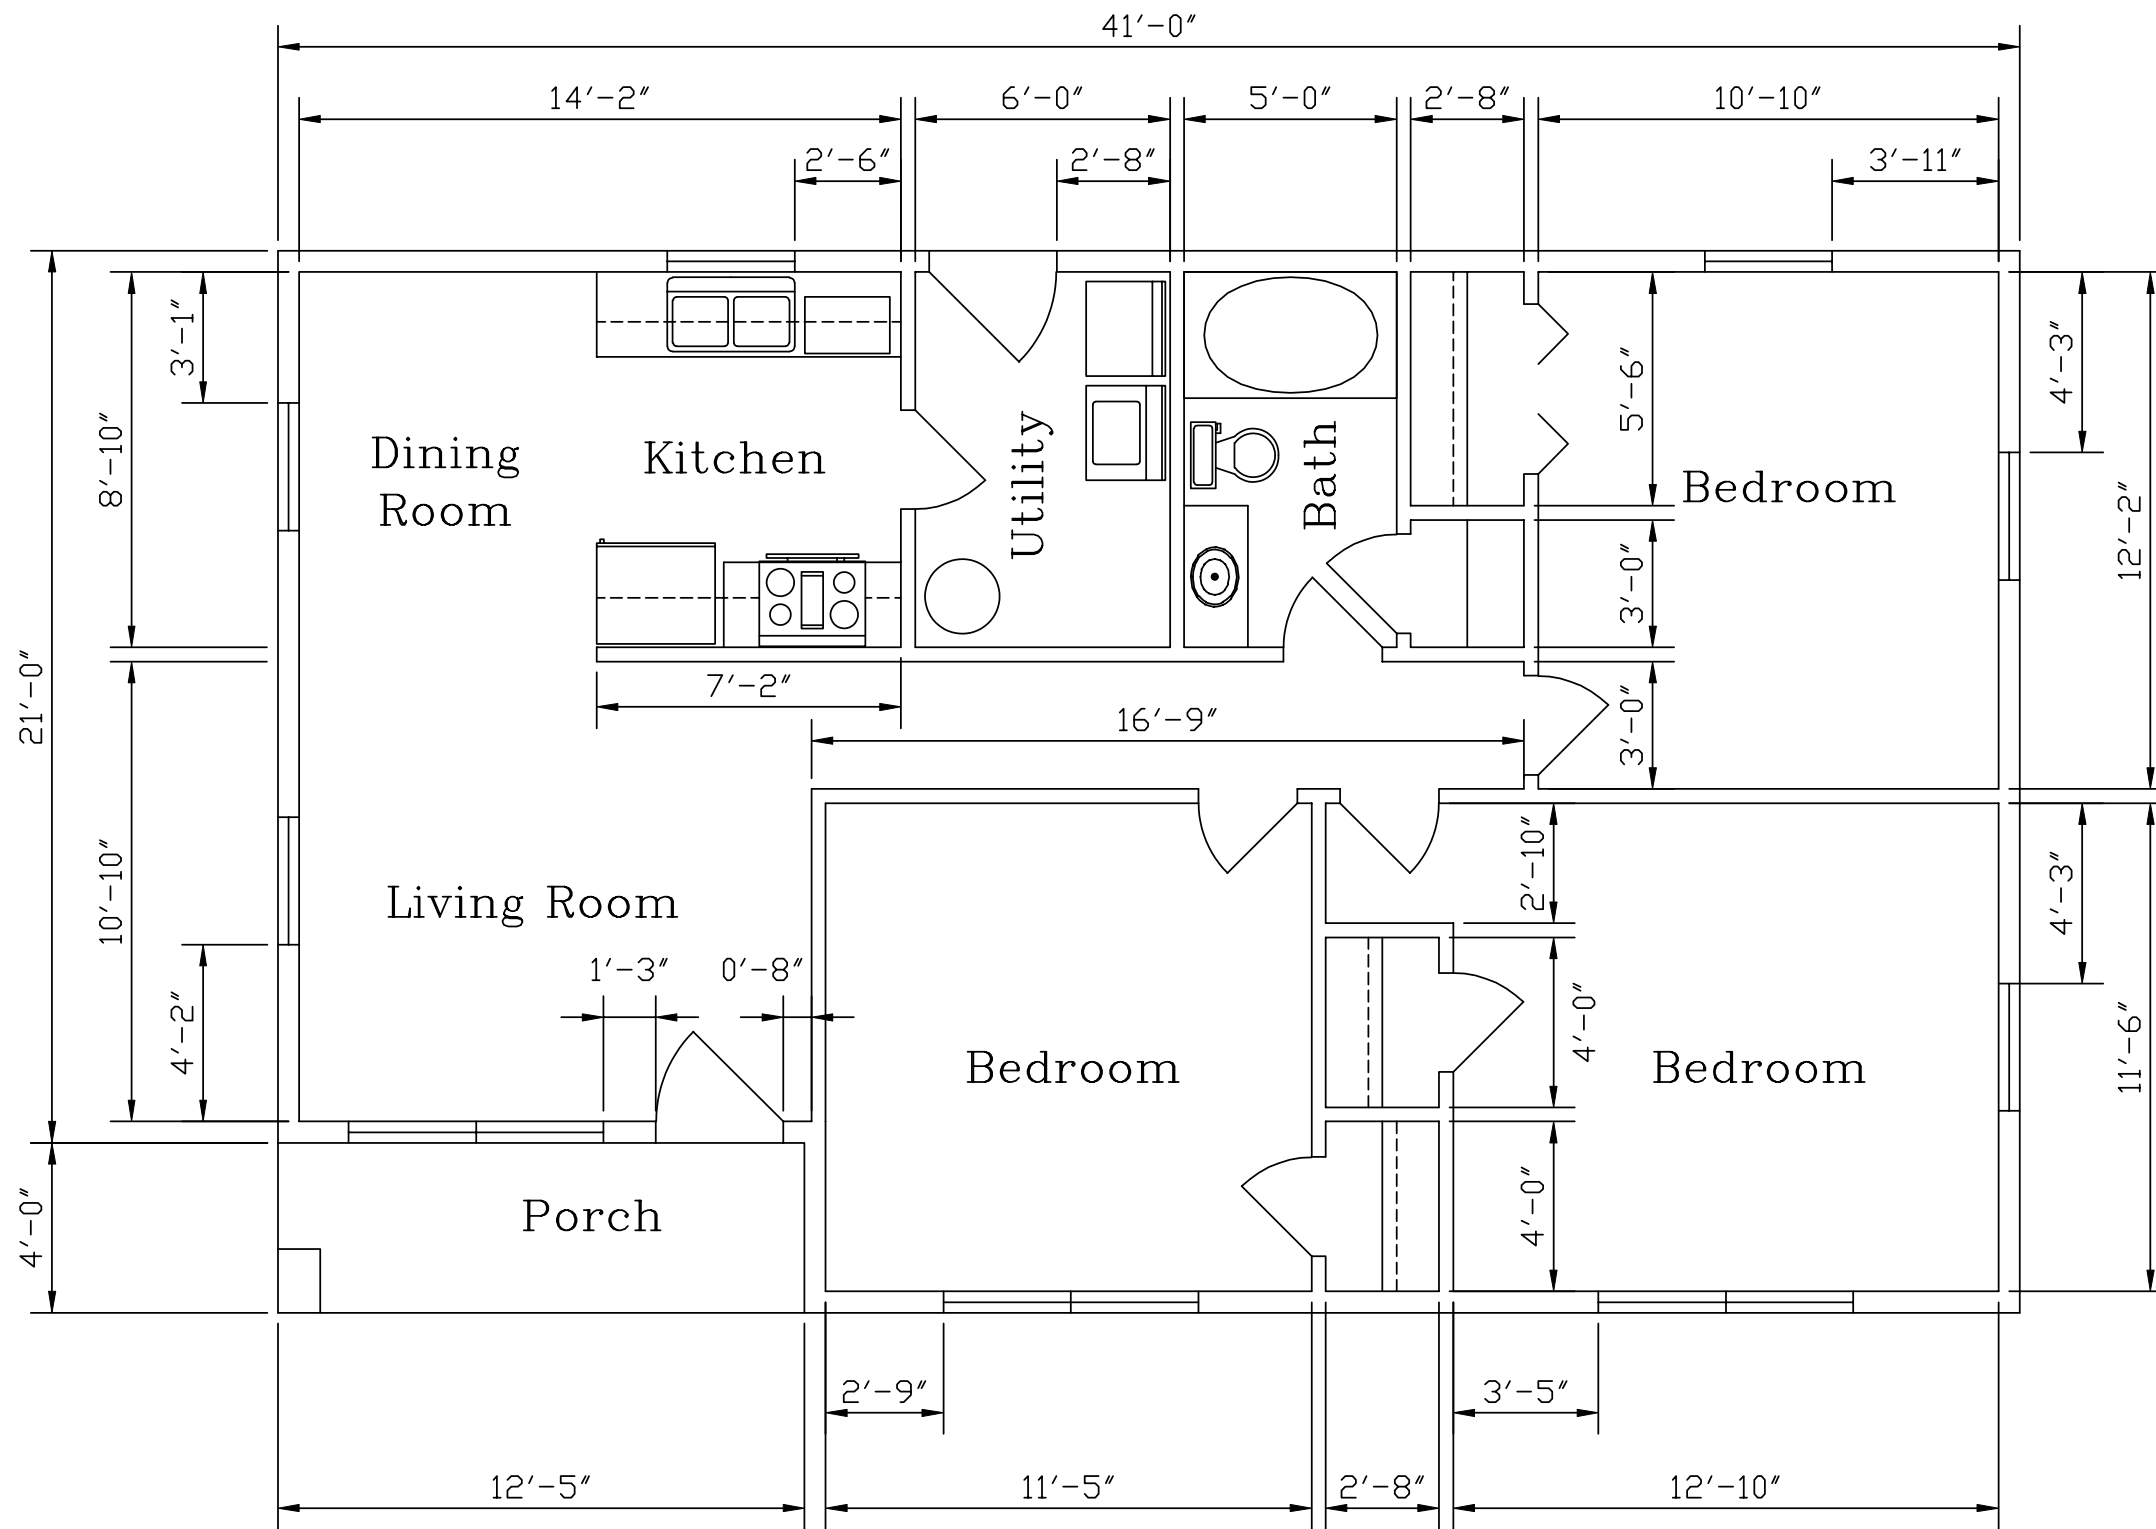

DISCLAIMER:
 THIS FLOOR PLAN IS FOR REFERENCE ONLY.
 LOCAL BUILDING CODES AND REGULATIONS
 MAY CONFLICT.

EXTERIOR FLOOR PLAN WINDOW AMOUNT = 12
 EXTERIOR FLOOR PLAN DOOR AMOUNT = 2

REVISIONS					
NO.	DATE	DESCRIPTION	BY	CK'D	

KODIAK STEEL HOMES
 Kodiak Steel Homes, Inc
 7301 Industry Drive
 North Little Rock, AR 72117

DESCRIPTION: FLOOR PLAN A

STYLE: LANCASTER SIZE: 25'-0" X 41'-0"

DRN. BY	CK'D BY	DATE	SCALE	CODE	SHEET NO.	REV. #
EAP	HDS	04/03	NTS	LB2	A2 OF 6	