




FRONT SIDEWALL ELEVATION

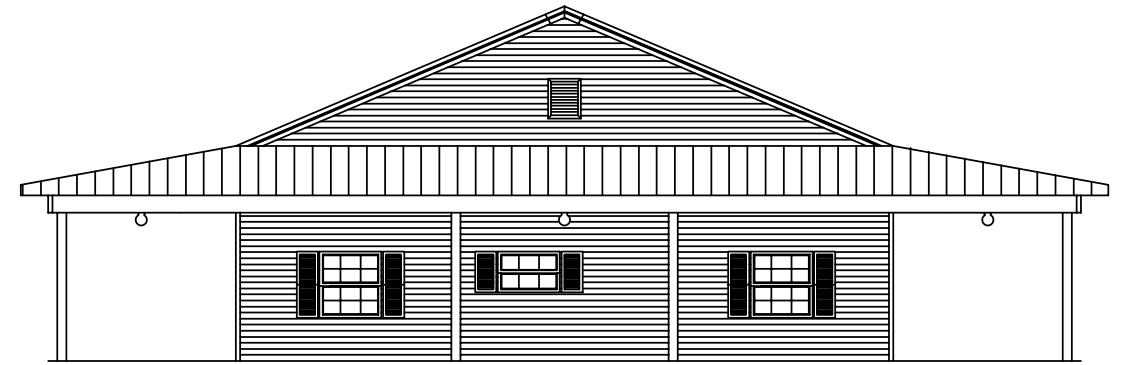

LEFT ENDWALL ELEVATION

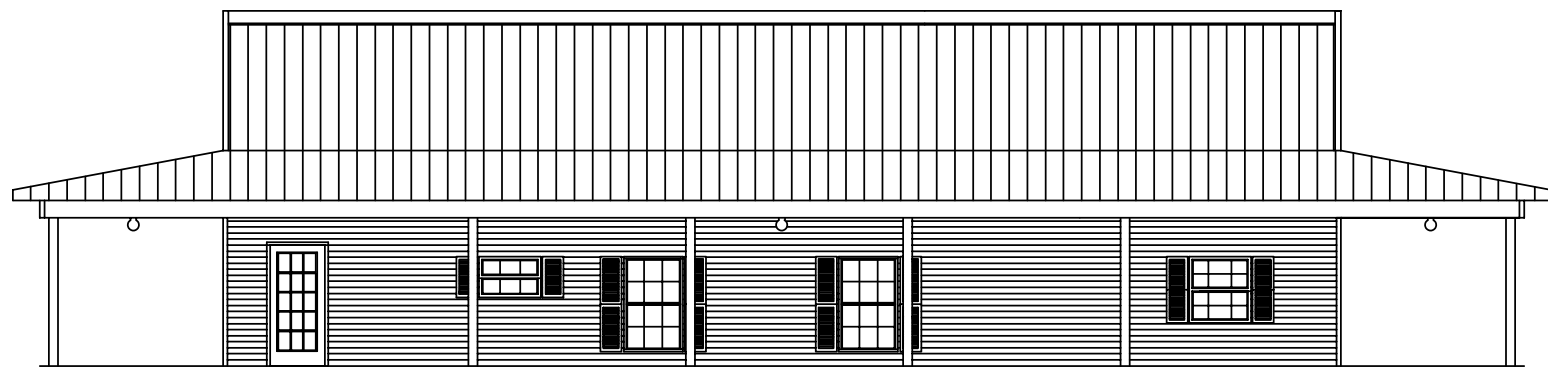


BACK SIDEWALL ELEVATION

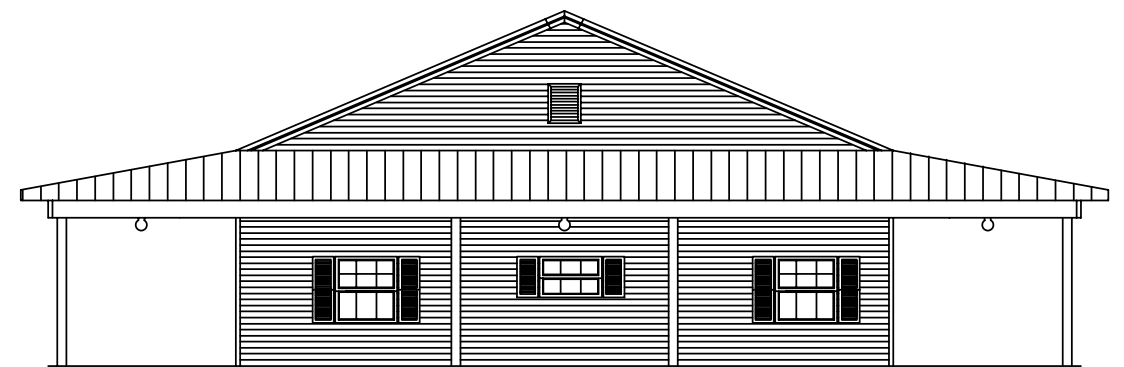

RIGHT ENDWALL ELEVATION

REVISIONS				KODIAK STEEL HOMES			
NO.	DATE	DESCRIPTION	BY	CK'D	Kodiak Steel Homes, Inc 7301 Industry Drive North Little Rock, AR 72117		
					DESCRIPTION: ELEVATIONS "A"		
					STYLE: AUGUSTA 1	SIZE: 37'-0" X 60'-0"	
					DRN. BY: EAP	CK'D BY: HDS	DATE: 04/03
					SCALE: NTS	CODE: AE5	SHEET NO. A1 OF 6
							REV. #

DISCLAIMER:
 THIS FLOOR PLAN IS FOR REFERENCE ONLY.
 LOCAL BUILDING CODES AND REGULATIONS
 MAY CONFLICT.

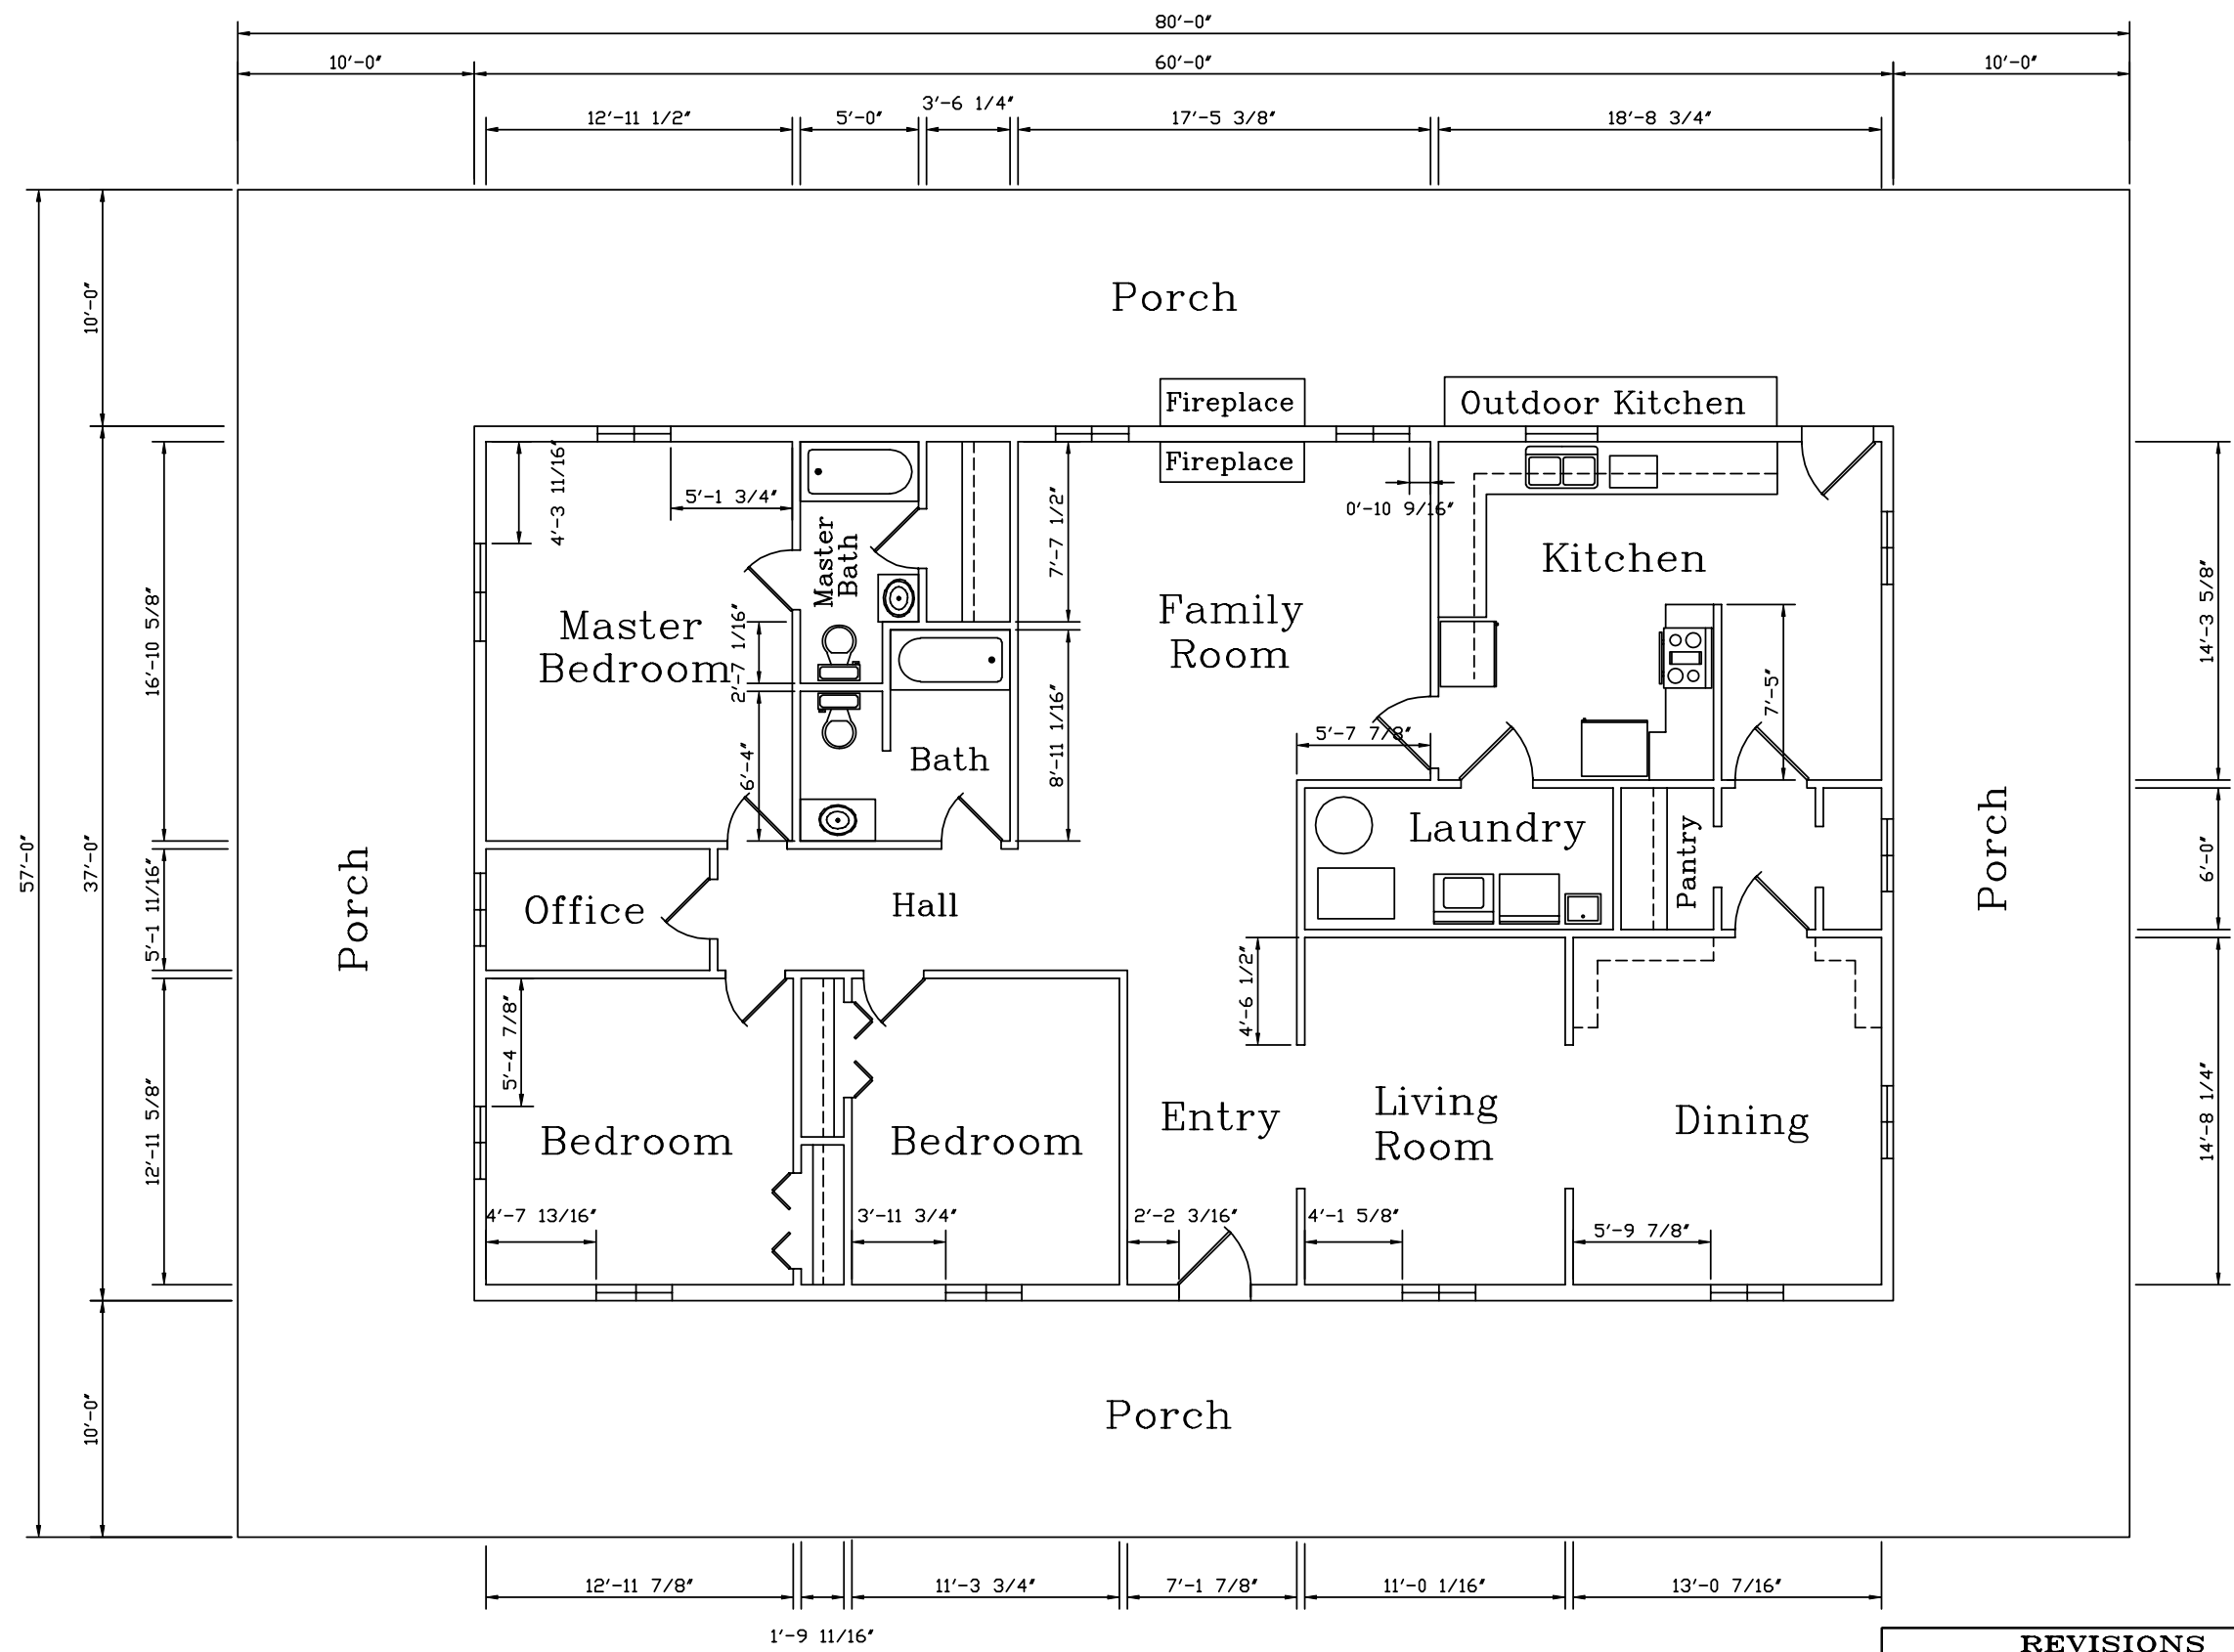

EXTERIOR FLOOR PLAN WINDOW AMOUNT = 14
 EXTERIOR FLOOR PLAN DOOR AMOUNT = 2

REVISIONS			
NO.	DATE	DESCRIPTION	BY CK'D

KODIAK STEEL HOMES
 Kodiak Steel Homes, Inc
 7301 Industry Drive
 North Little Rock, AR 72117

DESCRIPTION: FLOOR PLAN "A"
 STYLE: AUGUSTA 1
 SIZE: 37'-0" X 60'-0"
 DRN. BY: EAP
 CK'D BY: HDS
 DATE: 04/03
 SCALE: NTS
 CODE: AE5
 SHEET NO.: A2 OF 6
 REV. #

© COPYRIGHT 2003 ALL STEEL HOMES, INC.