


DISCLAIMER:
 THIS FLOOR PLAN IS FOR REFERENCE ONLY.
 LOCAL BUILDING CODES AND REGULATIONS
 MAY CONFLICT.

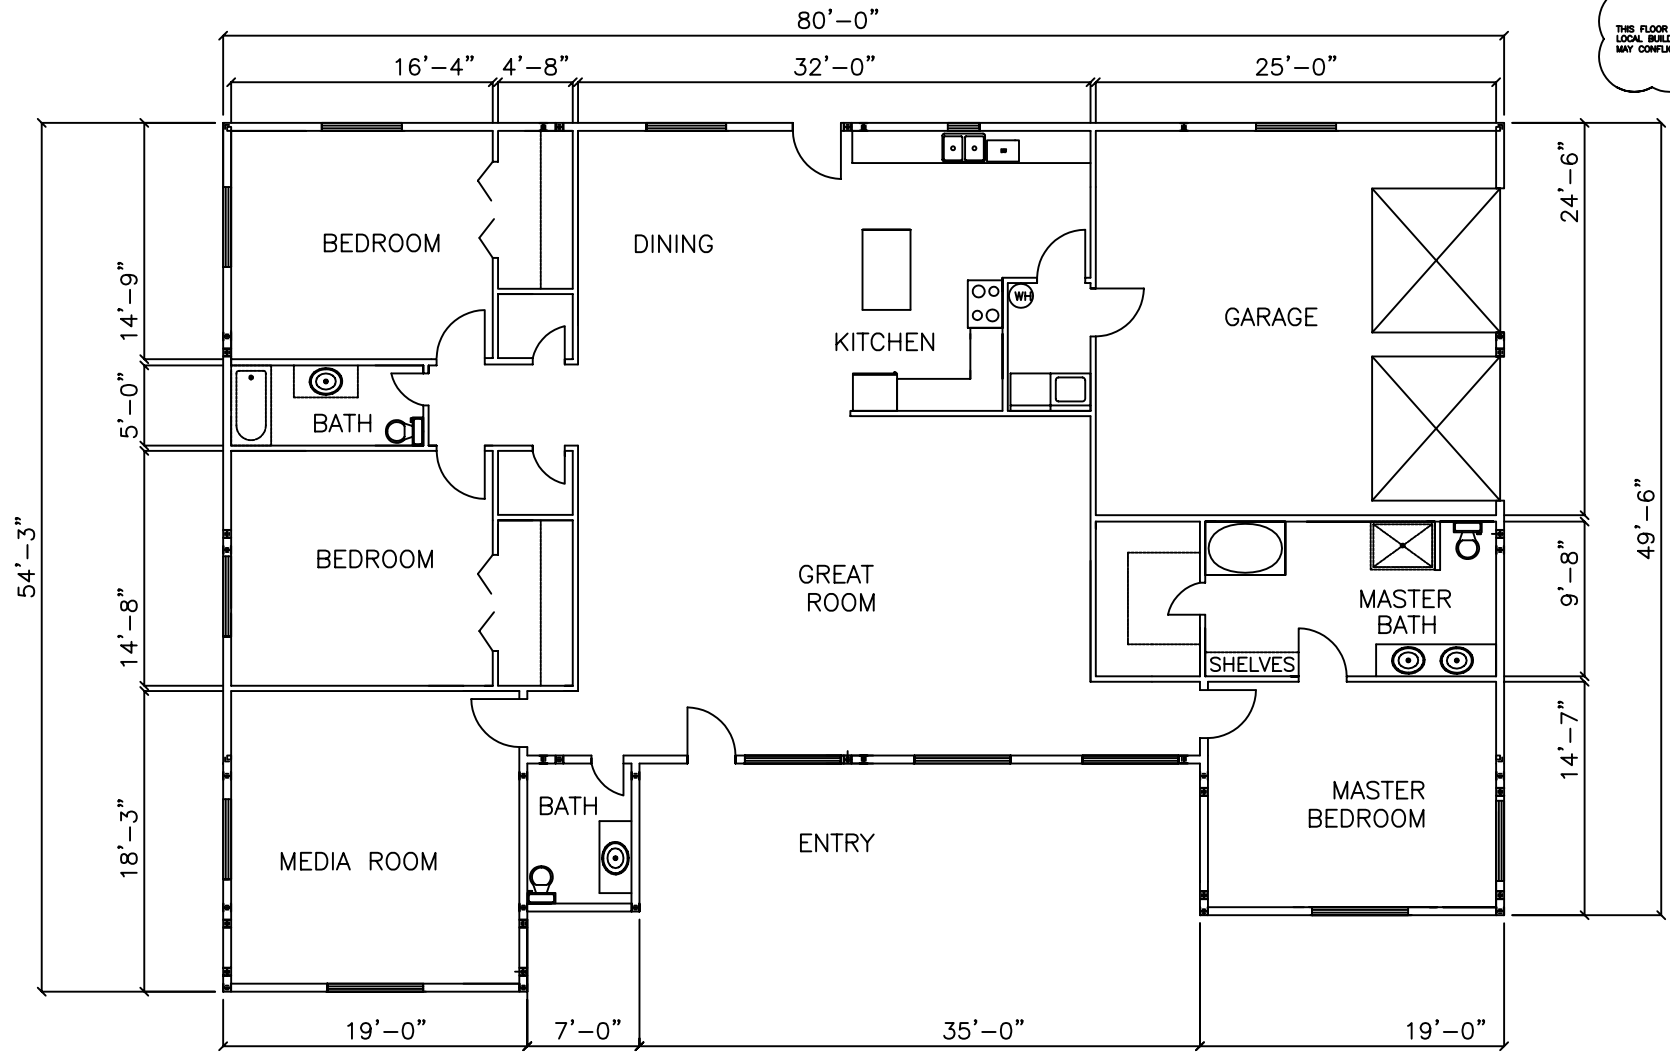

EXTERIOR FLOOR PLAN WINDOW AMOUNT = 13
 EXTERIOR FLOOR PLAN DOOR AMOUNT = 2

REVISIONS			
NO.	DATE	DESCRIPTION	BY/CHKD

KODIAK STEEL HOMES
 Kodiak Steel Homes, Inc
 7301 Industry Drive
 North Little Rock, AR 72117

DESCRIPTION: FLOORPLAN
 STYLE: PENDLETON 2
 SIZE: 40'-0" X 80'-0"

DRN BY: EAP	CKD BY: HDS	DATE: 04/03	SCALE: NTS	CODE: PD2	SHEET NO.: A2 OF 5	REV. #:
-------------	-------------	-------------	------------	-----------	--------------------	---------