


DISCLAIMER:
 THIS FLOOR PLAN IS FOR REFERENCE ONLY.
 LOCAL BUILDING CODES AND REGULATIONS
 MAY CONFLICT.

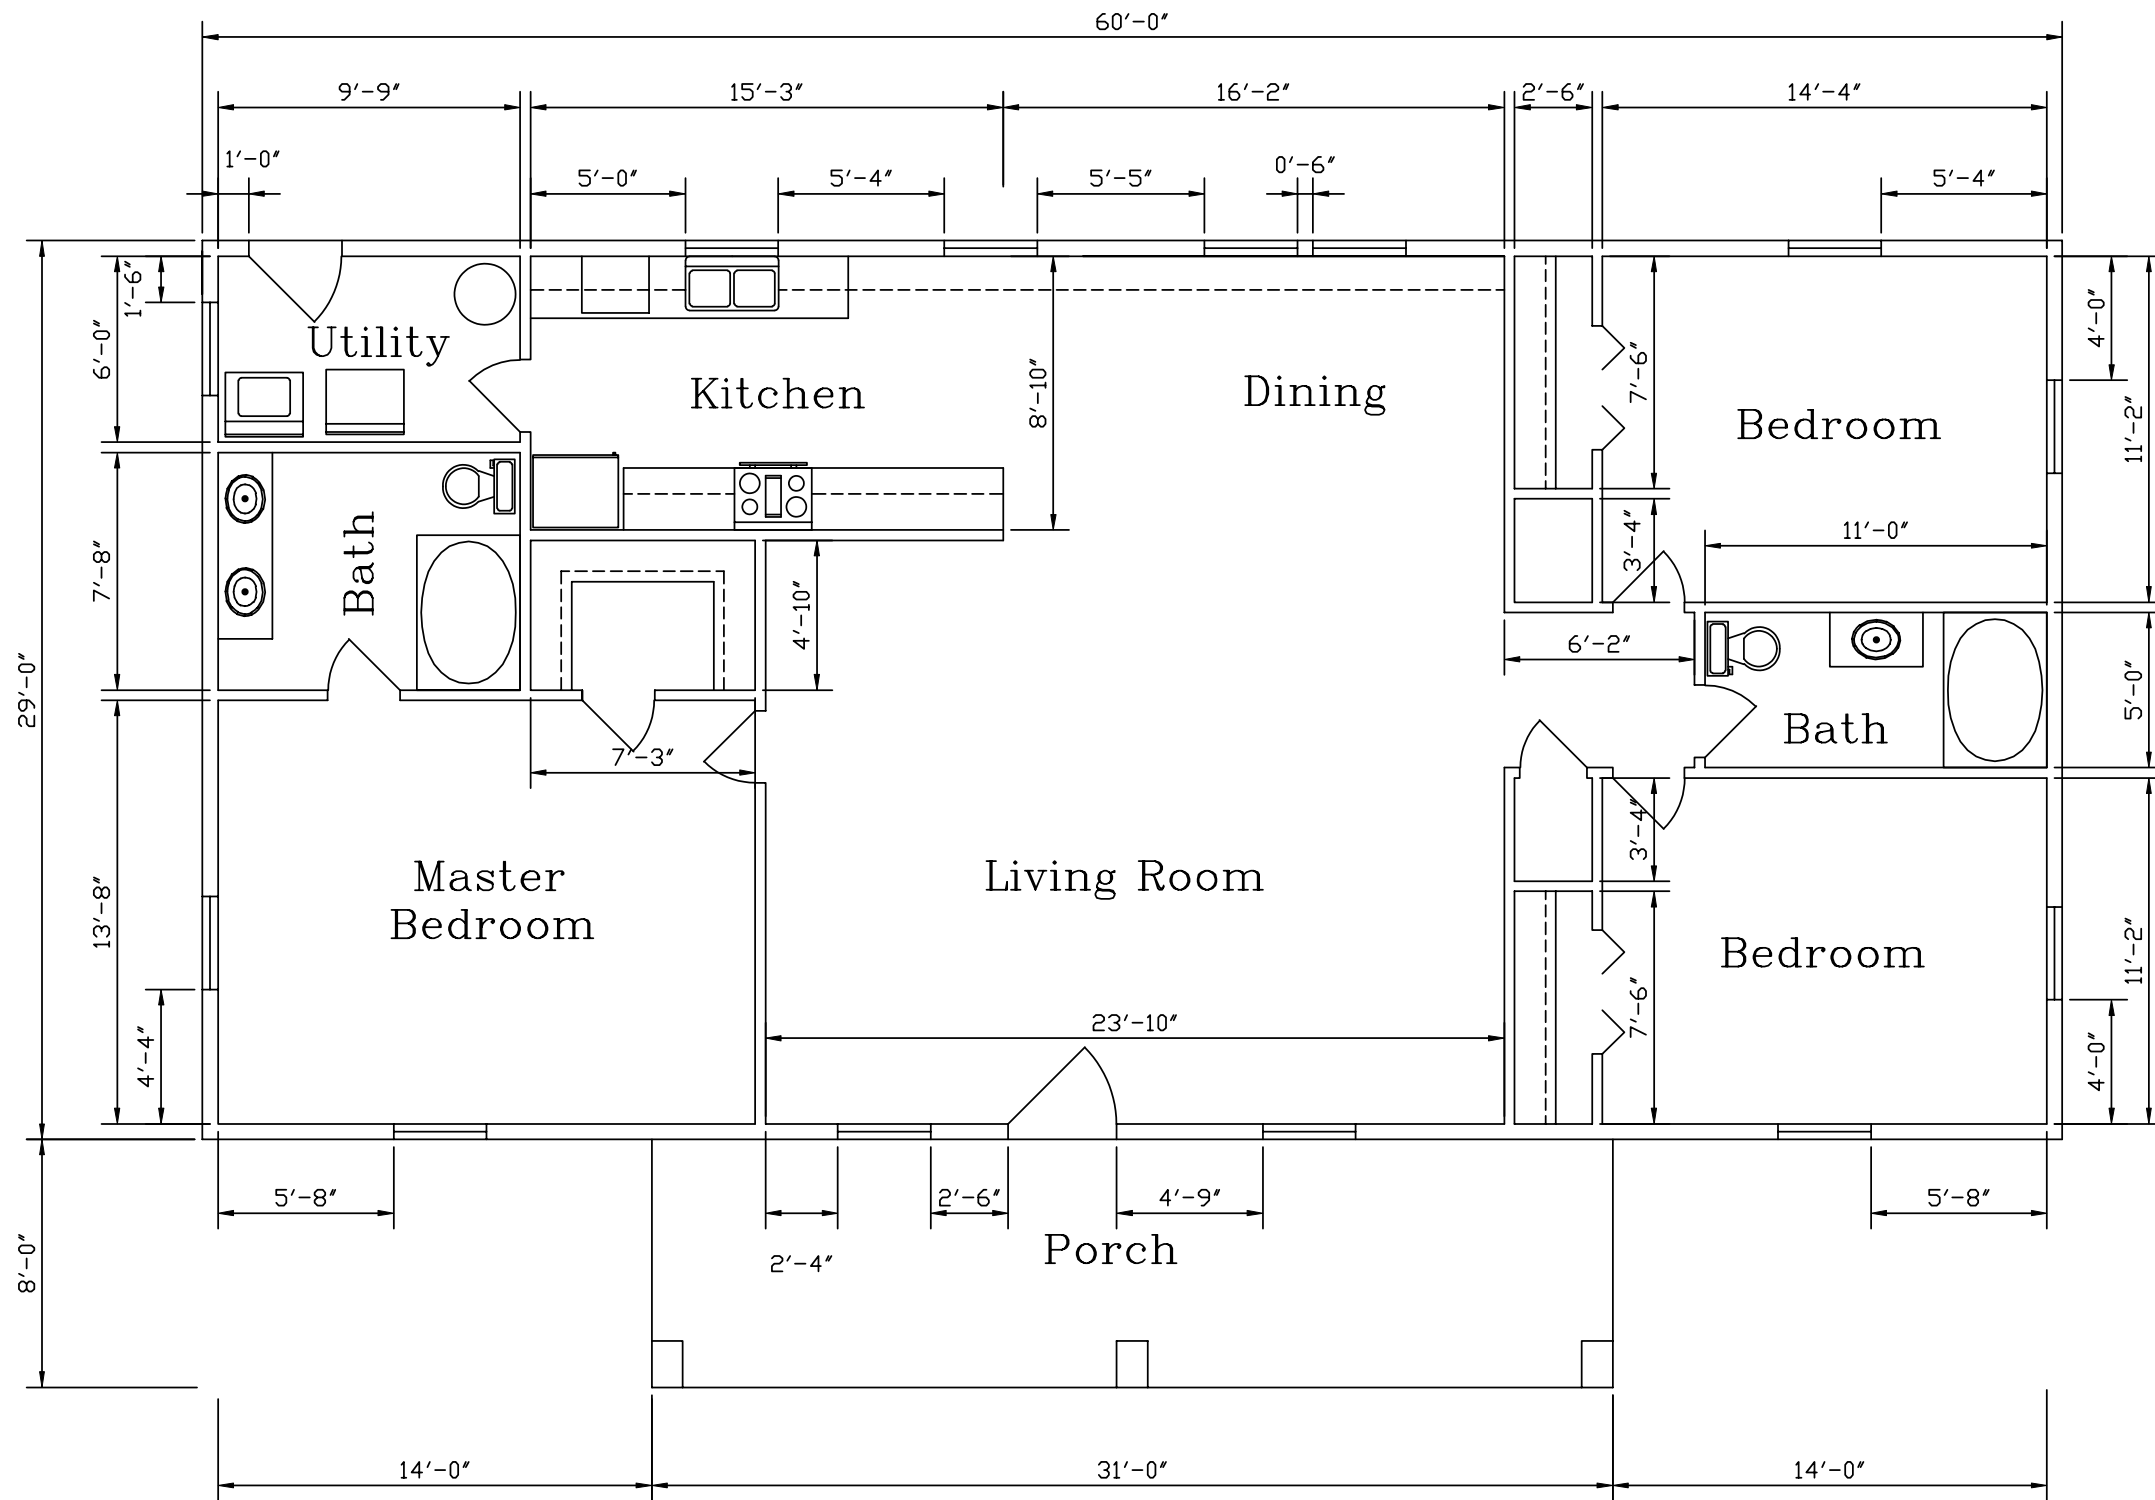

EXTERIOR FLOOR PLAN WINDOW AMOUNT = 13
 EXTERIOR FLOOR PLAN DOOR AMOUNT = 2

REVISIONS					
NO.	DATE	DESCRIPTION	BY	CK'D	

KODIAK STEEL HOMES		Kodiak Steel Homes, Inc 7301 Industry Drive North Little Rock, AR 72117			
DESCRIPTION:		FLOORPLAN A			
STYLE: SOUTHRIDGE 2		SIZE: 29'-0" X 60'-0"			
DRN. BY	CK'D BY	DATE	SCALE	CODE	SHEET NO.
EAP	HDS	04/03	NTS	SC5	A2 OF 6
					REV. #