




FRONT SIDEWALL ELEVATION

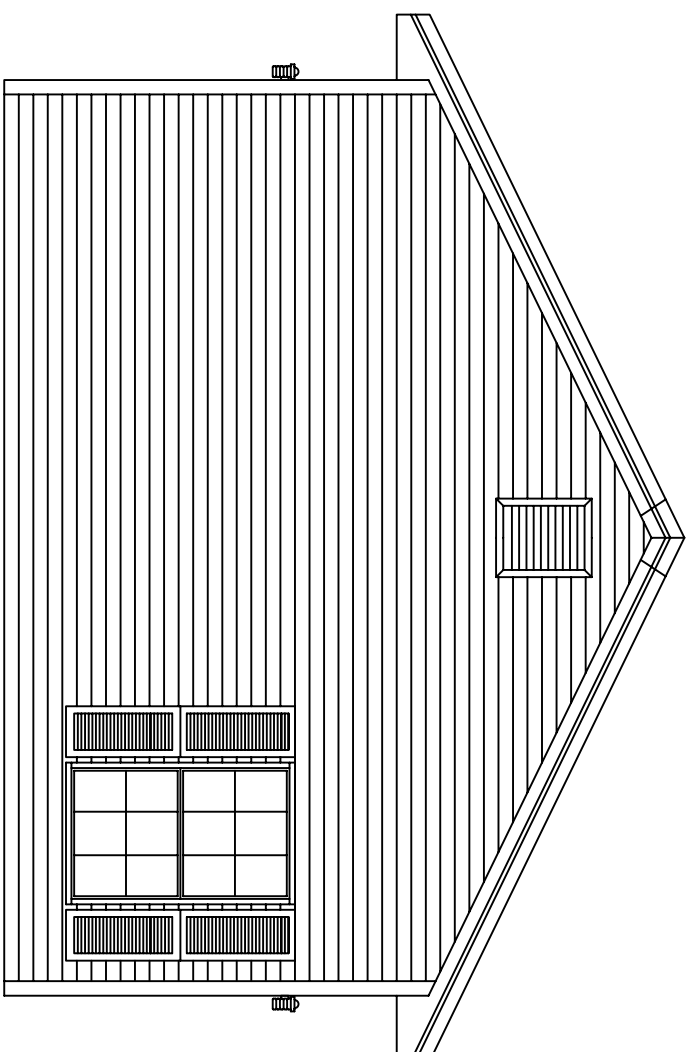


RIGHT ENDWALL ELEVATION

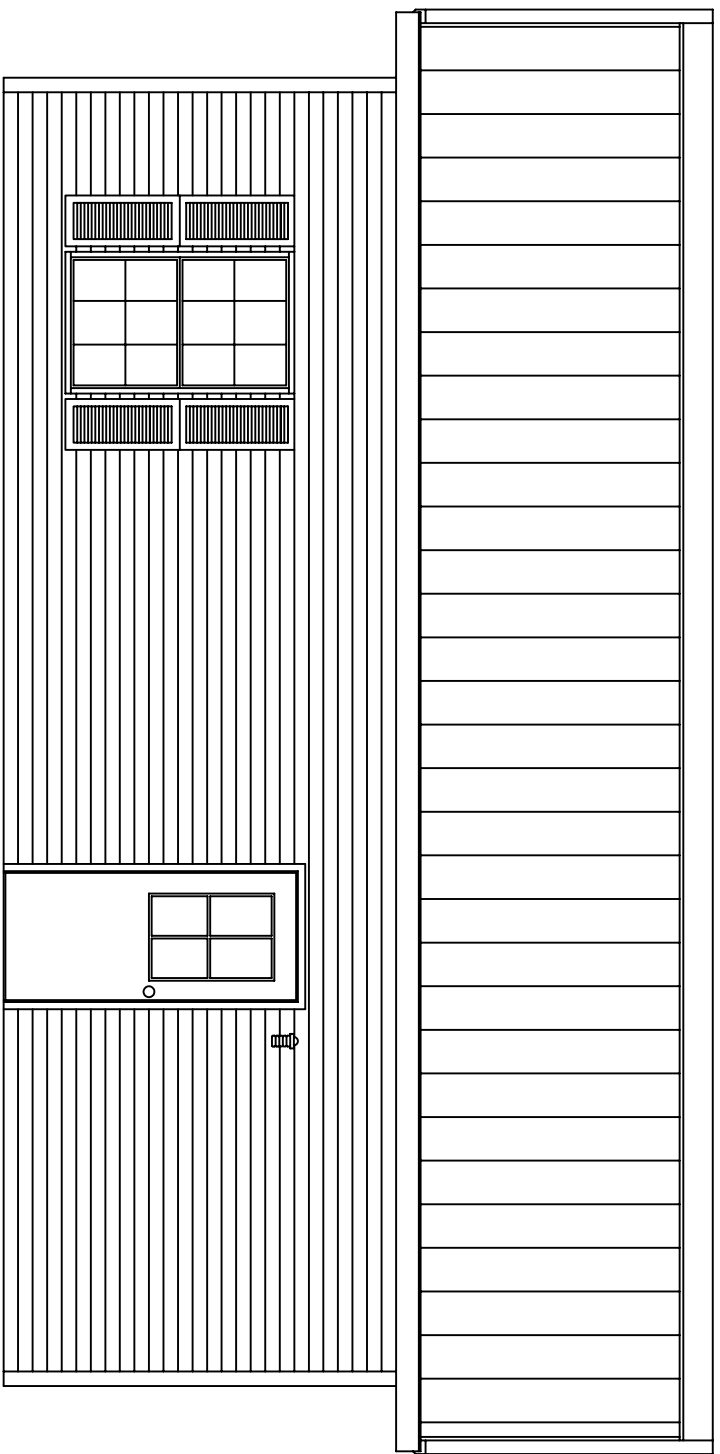

BACK SIDEWALL ELEVATION

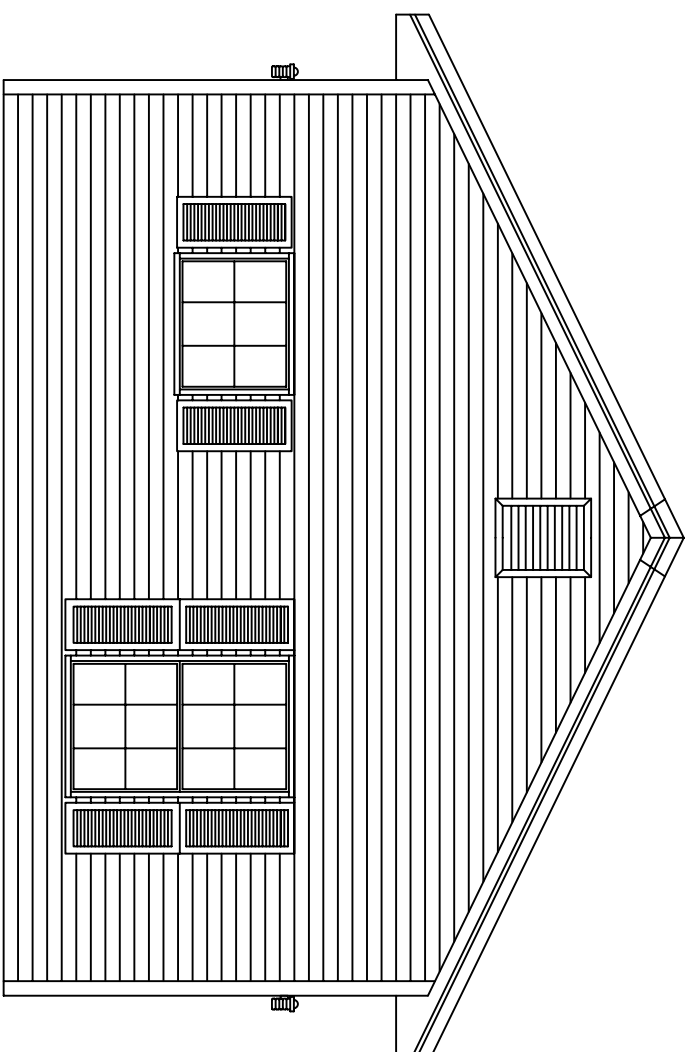



LEFT ENDWALL ELEVATION

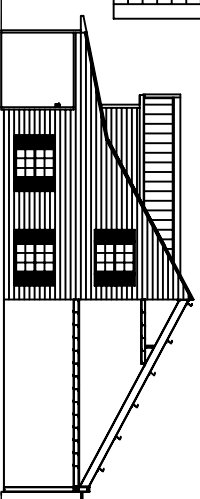

ALL STEEL HOMES, INC.

DESCRIPTION:		ELEVATIONS	
STYLE: SPRING COTTAGE		SIZE: 21'-0" X 30'-0"	
DRW. BY	CK'D BY	DATE	SCALE
TDB	TDP	04/04	N/S
			SGI
			SHEET NO.
			REV. #

EXTERIOR FLOOR PLAN WINDOW AMOUNT = 6
 EXTERIOR FLOOR PLAN DOOR AMOUNT = 2

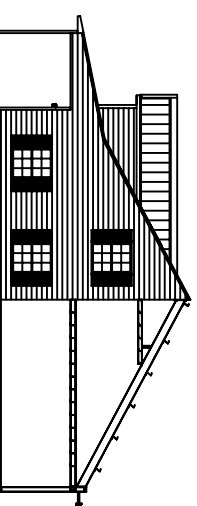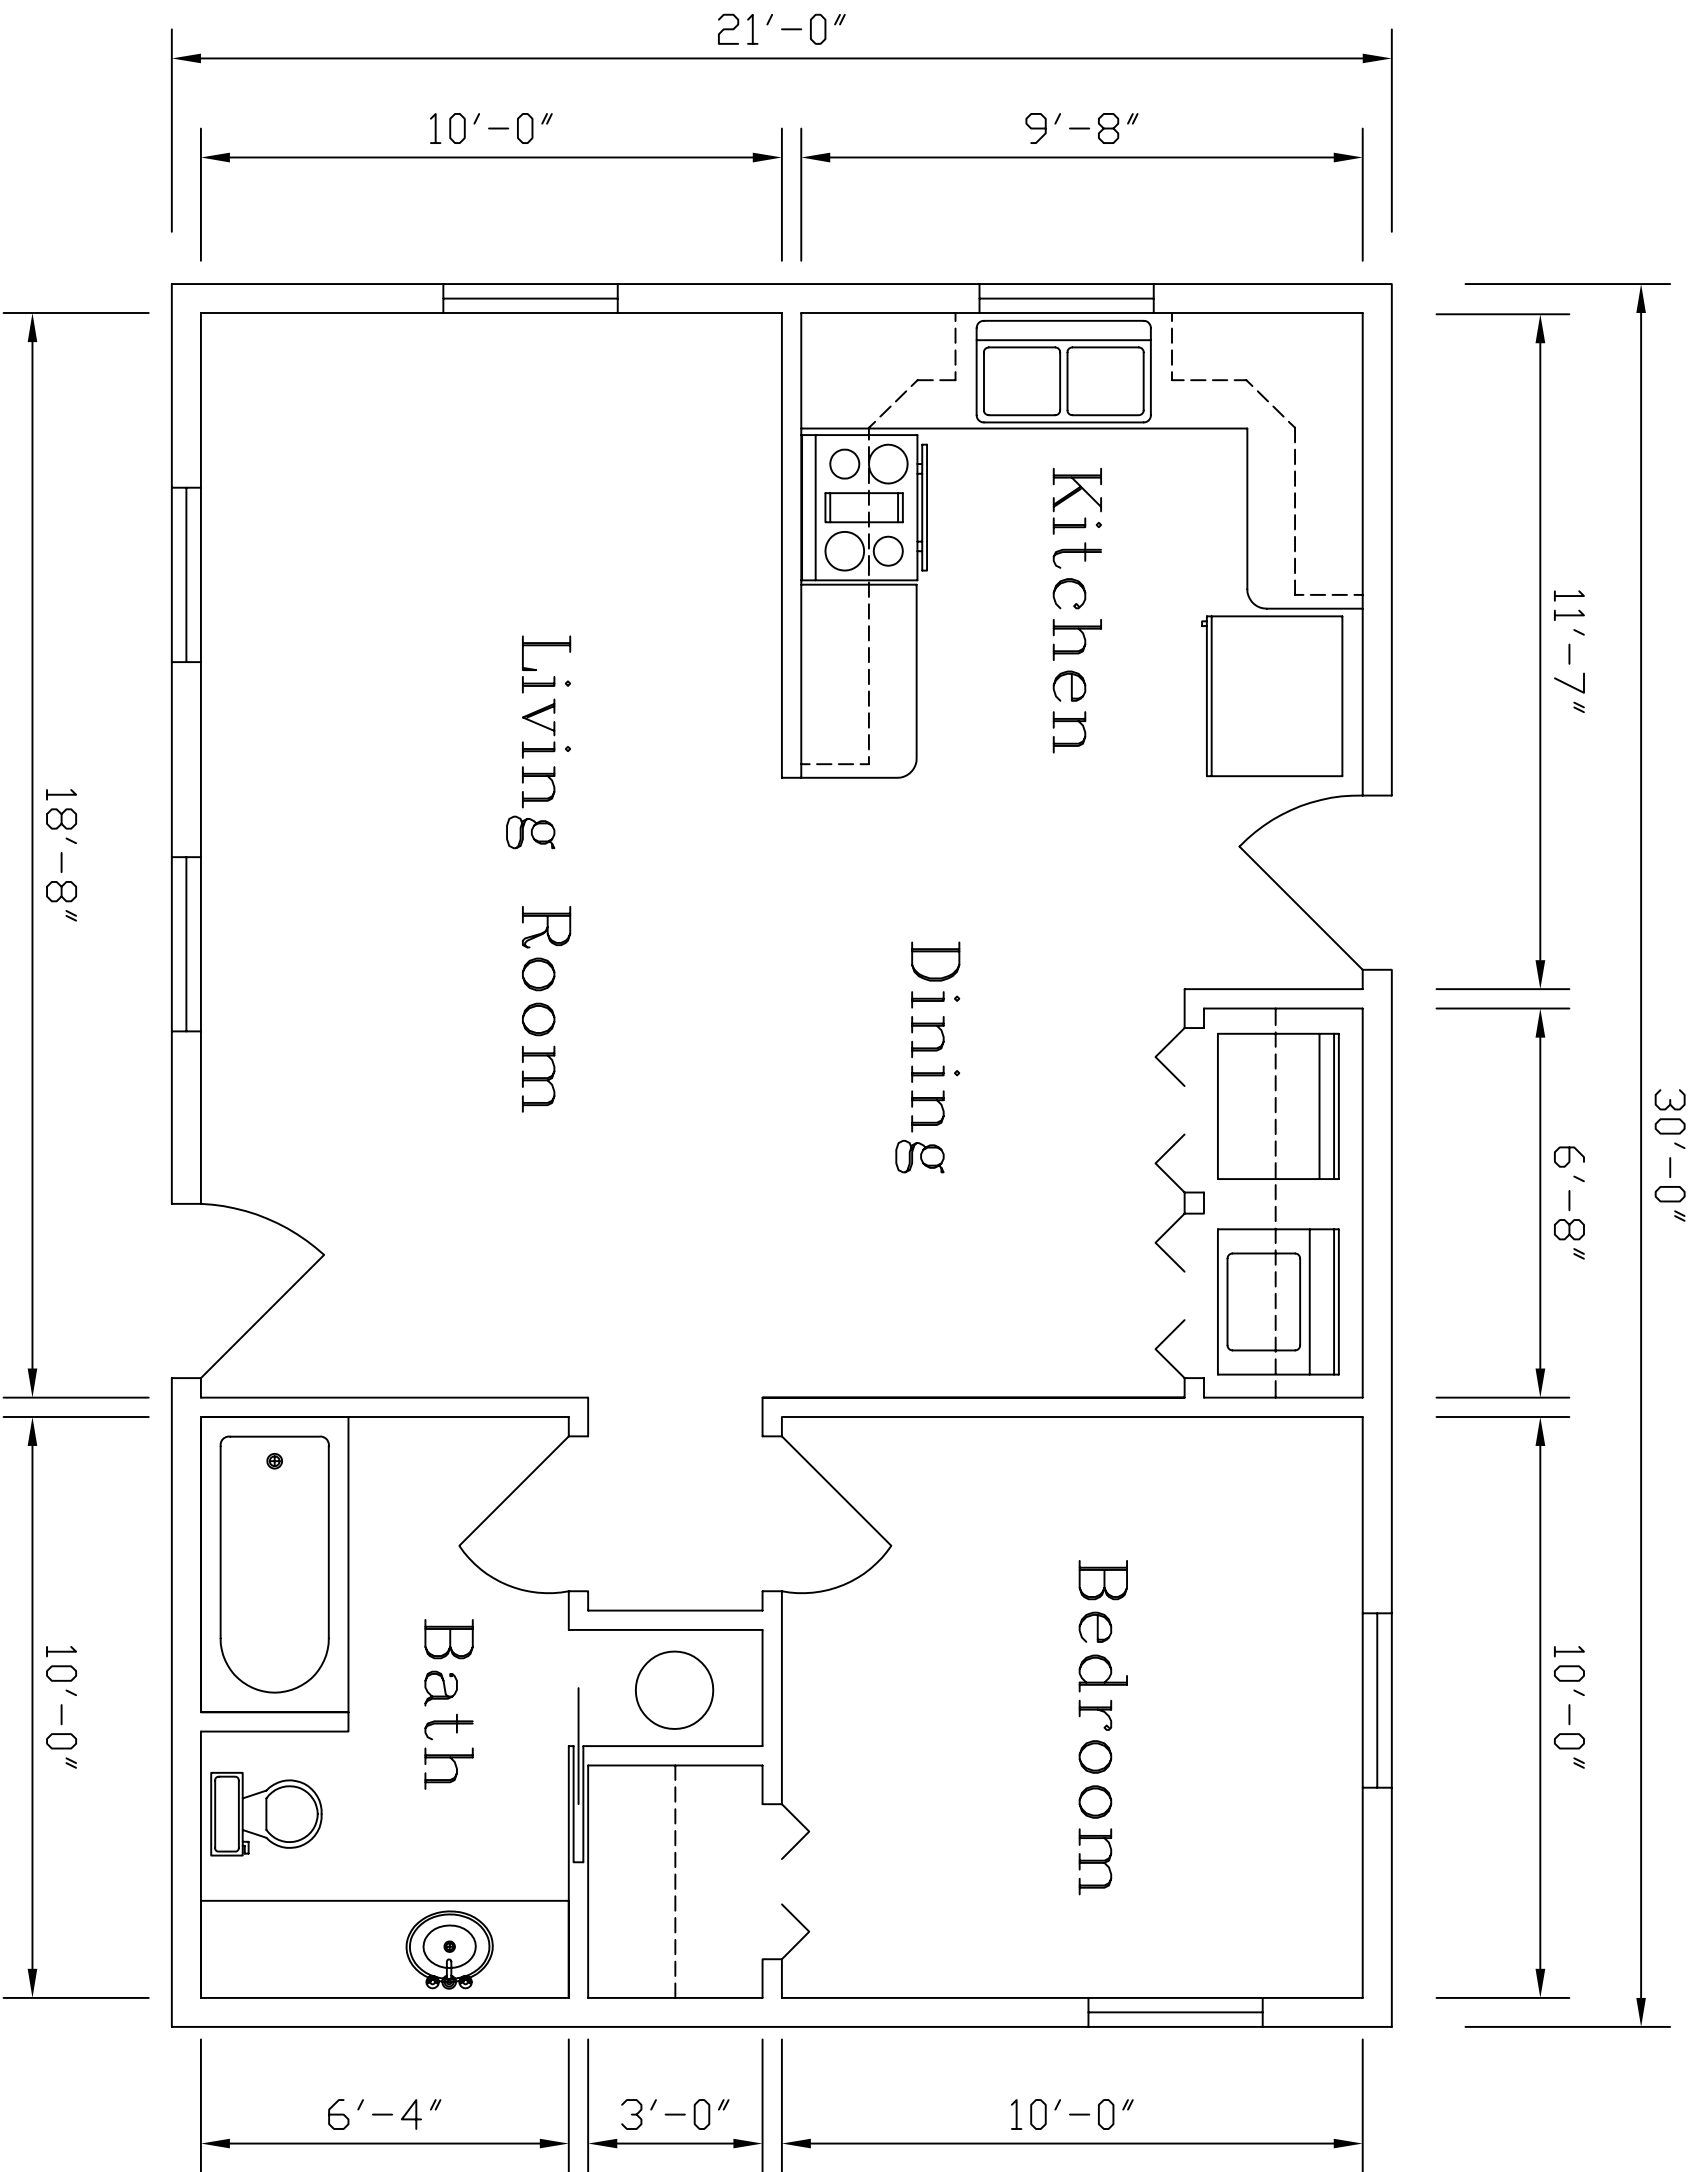

ALL STEEL HOMES, INC.

DESCRIPTION:		FLOOR PLAN	
STYLE:	SPRING COTTAGE	SIZE:	21'-0" X 30'-0"
DRN. BY:	TDB	SCALE:	N/S
CRD. BY:	TDB	CODE:	SGI
DATE:	04/04	SHEET NO.:	
REV. #:			