


FRONT SIDEWALL ELEVATION

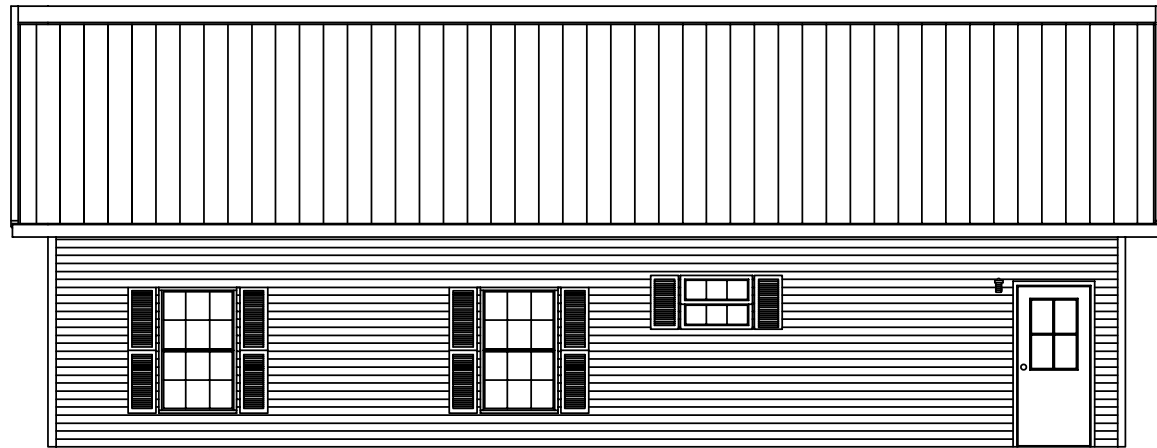

LEFT EDWALL ELEVATION




BACK SIDEWALL ELEVATION



RIGHT ENDWALL ELEVATION

REVISIONS				KODIAK STEEL HOMES			
NO.	DATE	DESCRIPTION	BY	CK'D	Kodiak Steel Homes, Inc 7301 Industry Drive North Little Rock, AR 72117		
					DESCRIPTION: ELEVATIONS		
					STYLE: AUTUMN VIEW 1	SIZE: 33'-0" X 45'-0"	
					DRN. BY: EAP	CK'D BY: HDS	DATE: 04/03
					SCALE: NTS	CODE: V03	SHEET NO. A1 OF 6
							REV. #

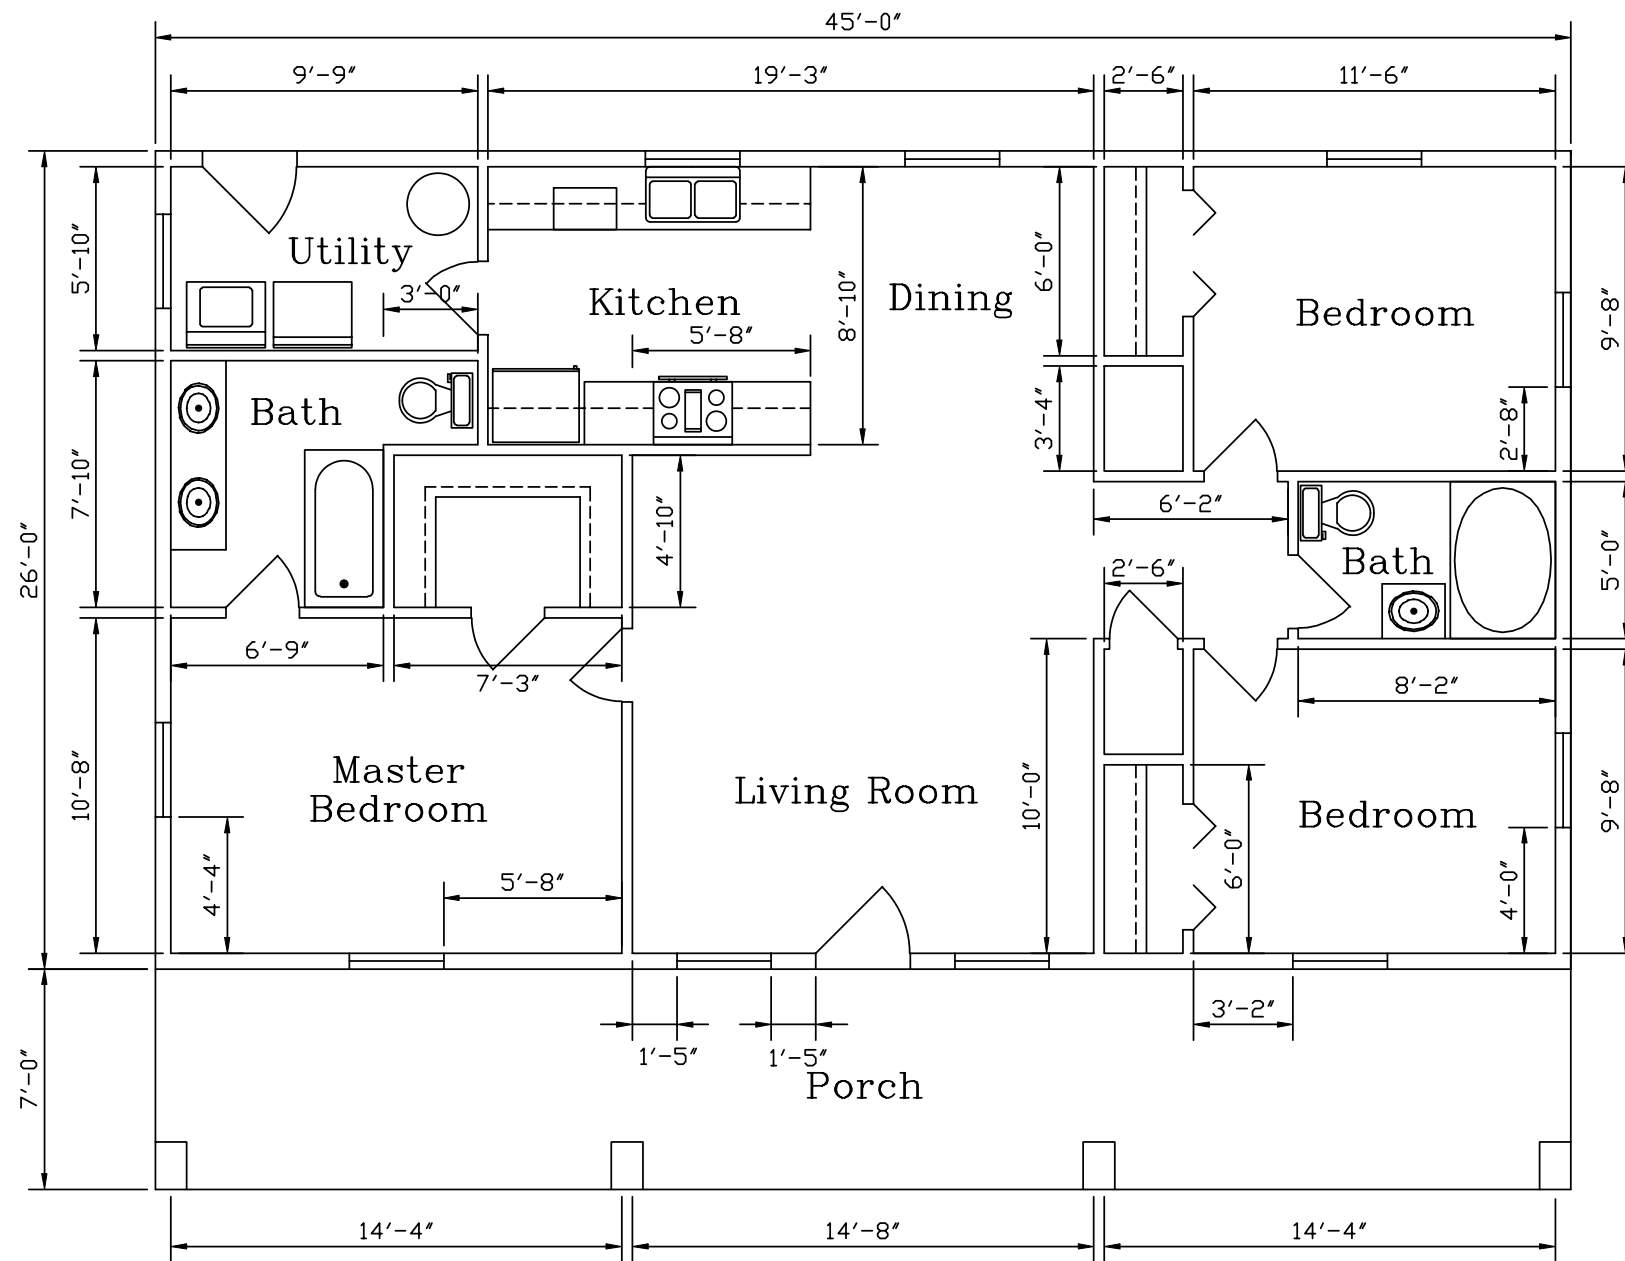

DISCLAIMER:
 THIS FLOOR PLAN IS FOR REFERENCE ONLY.
 LOCAL BUILDING CODES AND REGULATIONS
 MAY CONFLICT.

EXTERIOR FLOOR PLAN WINDOW AMOUNT = 11
 EXTERIOR FLOOR PLAN DOOR AMOUNT = 2

REVISIONS				KODIAK STEEL HOMES			
NO.	DATE	DESCRIPTION	BY	CK'D	Kodiak Steel Homes, Inc 7301 Industry Drive North Little Rock, AR 72117		
					DESCRIPTION: FLOOR PLAN		
					STYLE: AUTUMN VIEW 1	SIZE: 33'-0" X 45'-0"	
					DRN. BY: EAP	CK'D BY: HDS	DATE: 04/03
					SCALE: NTS	CODE: VD3	SHEET NO.: A2 OF 6
							REV. #