




FRONT ELEVATION

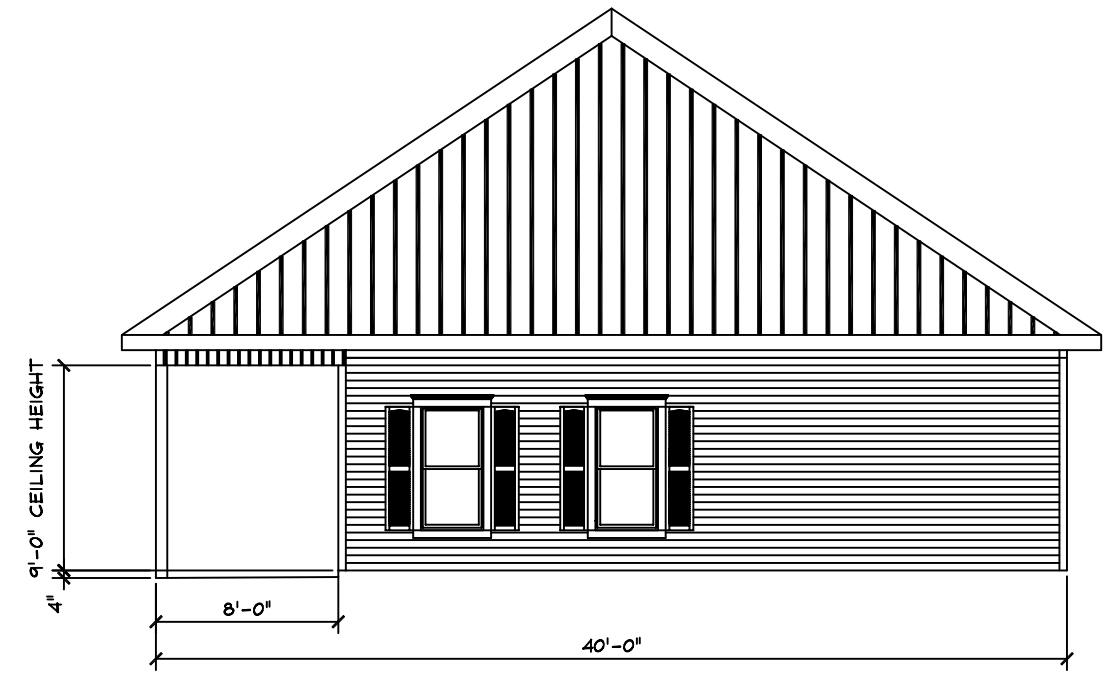

RIGHT ELEVATION

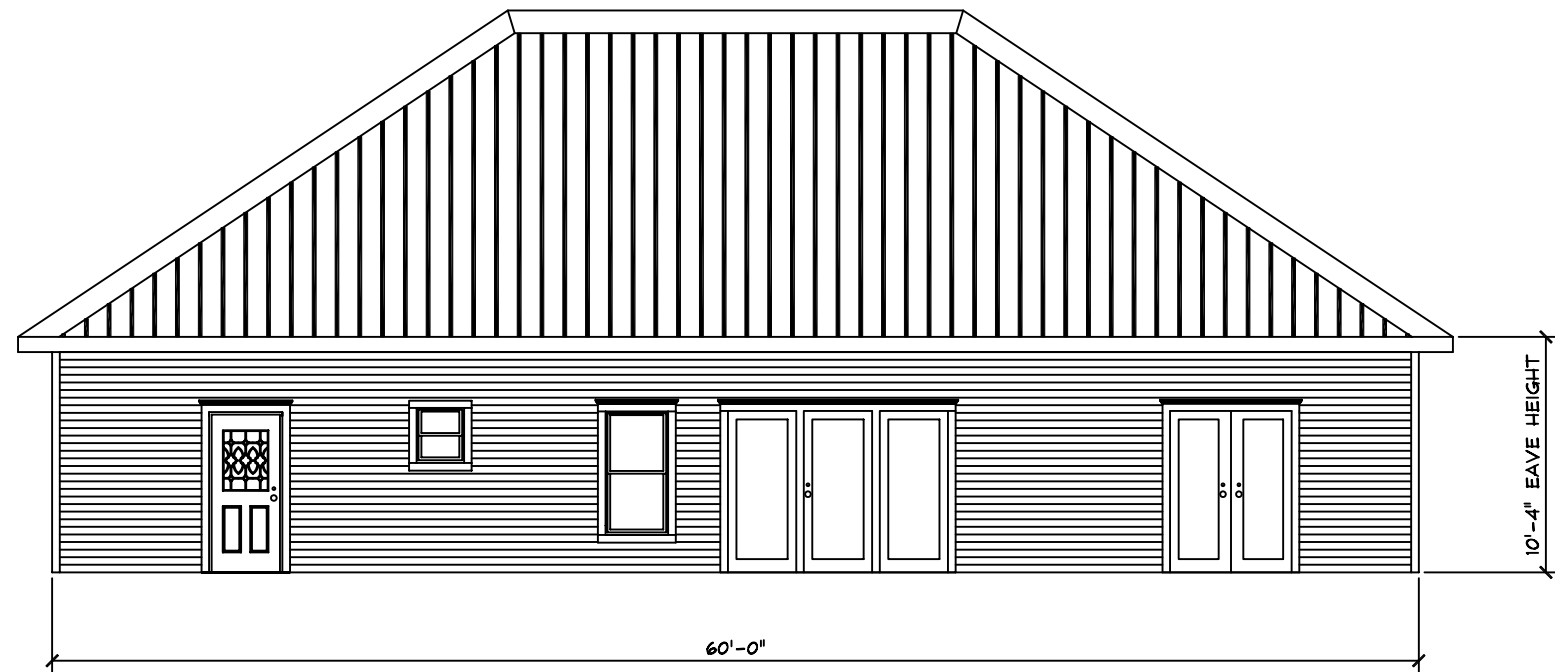

BACK ELEVATION

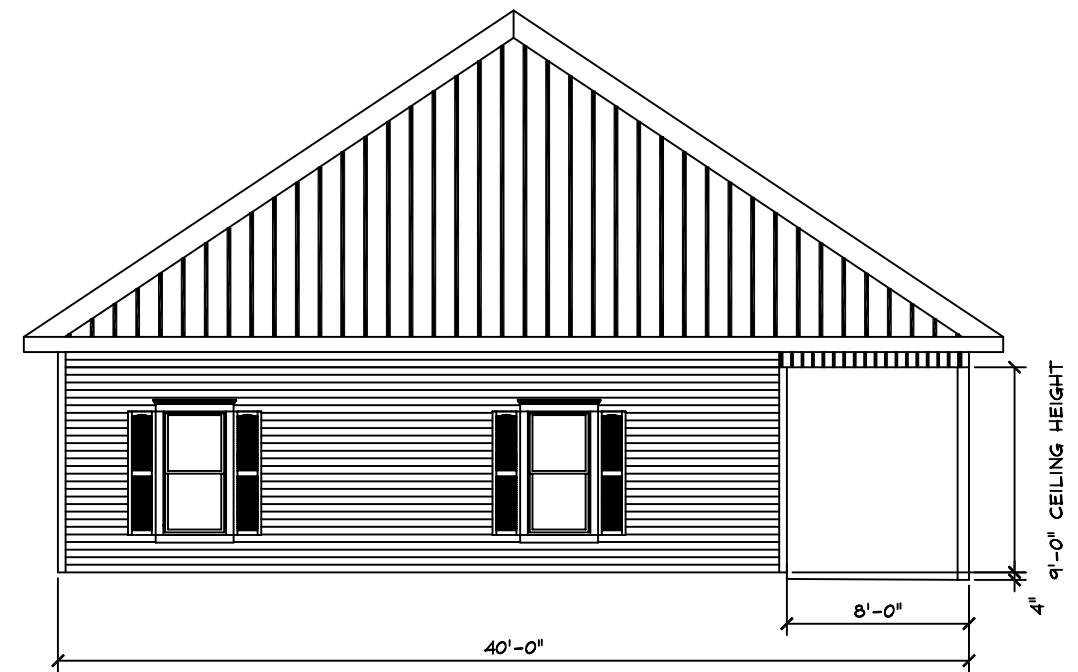

LEFT ELEVATION




Kodiak Steel Homes, Inc  
7301 Industry Drive  
North Little Rock, AR 72117

**NORTHBROOK**  
1,920 sq ft LIVING SPACE  
480 sq ft PORCH

**ELEVATIONS**  
1/8" = 1'-0"

DRAWING NO.  
**A1**

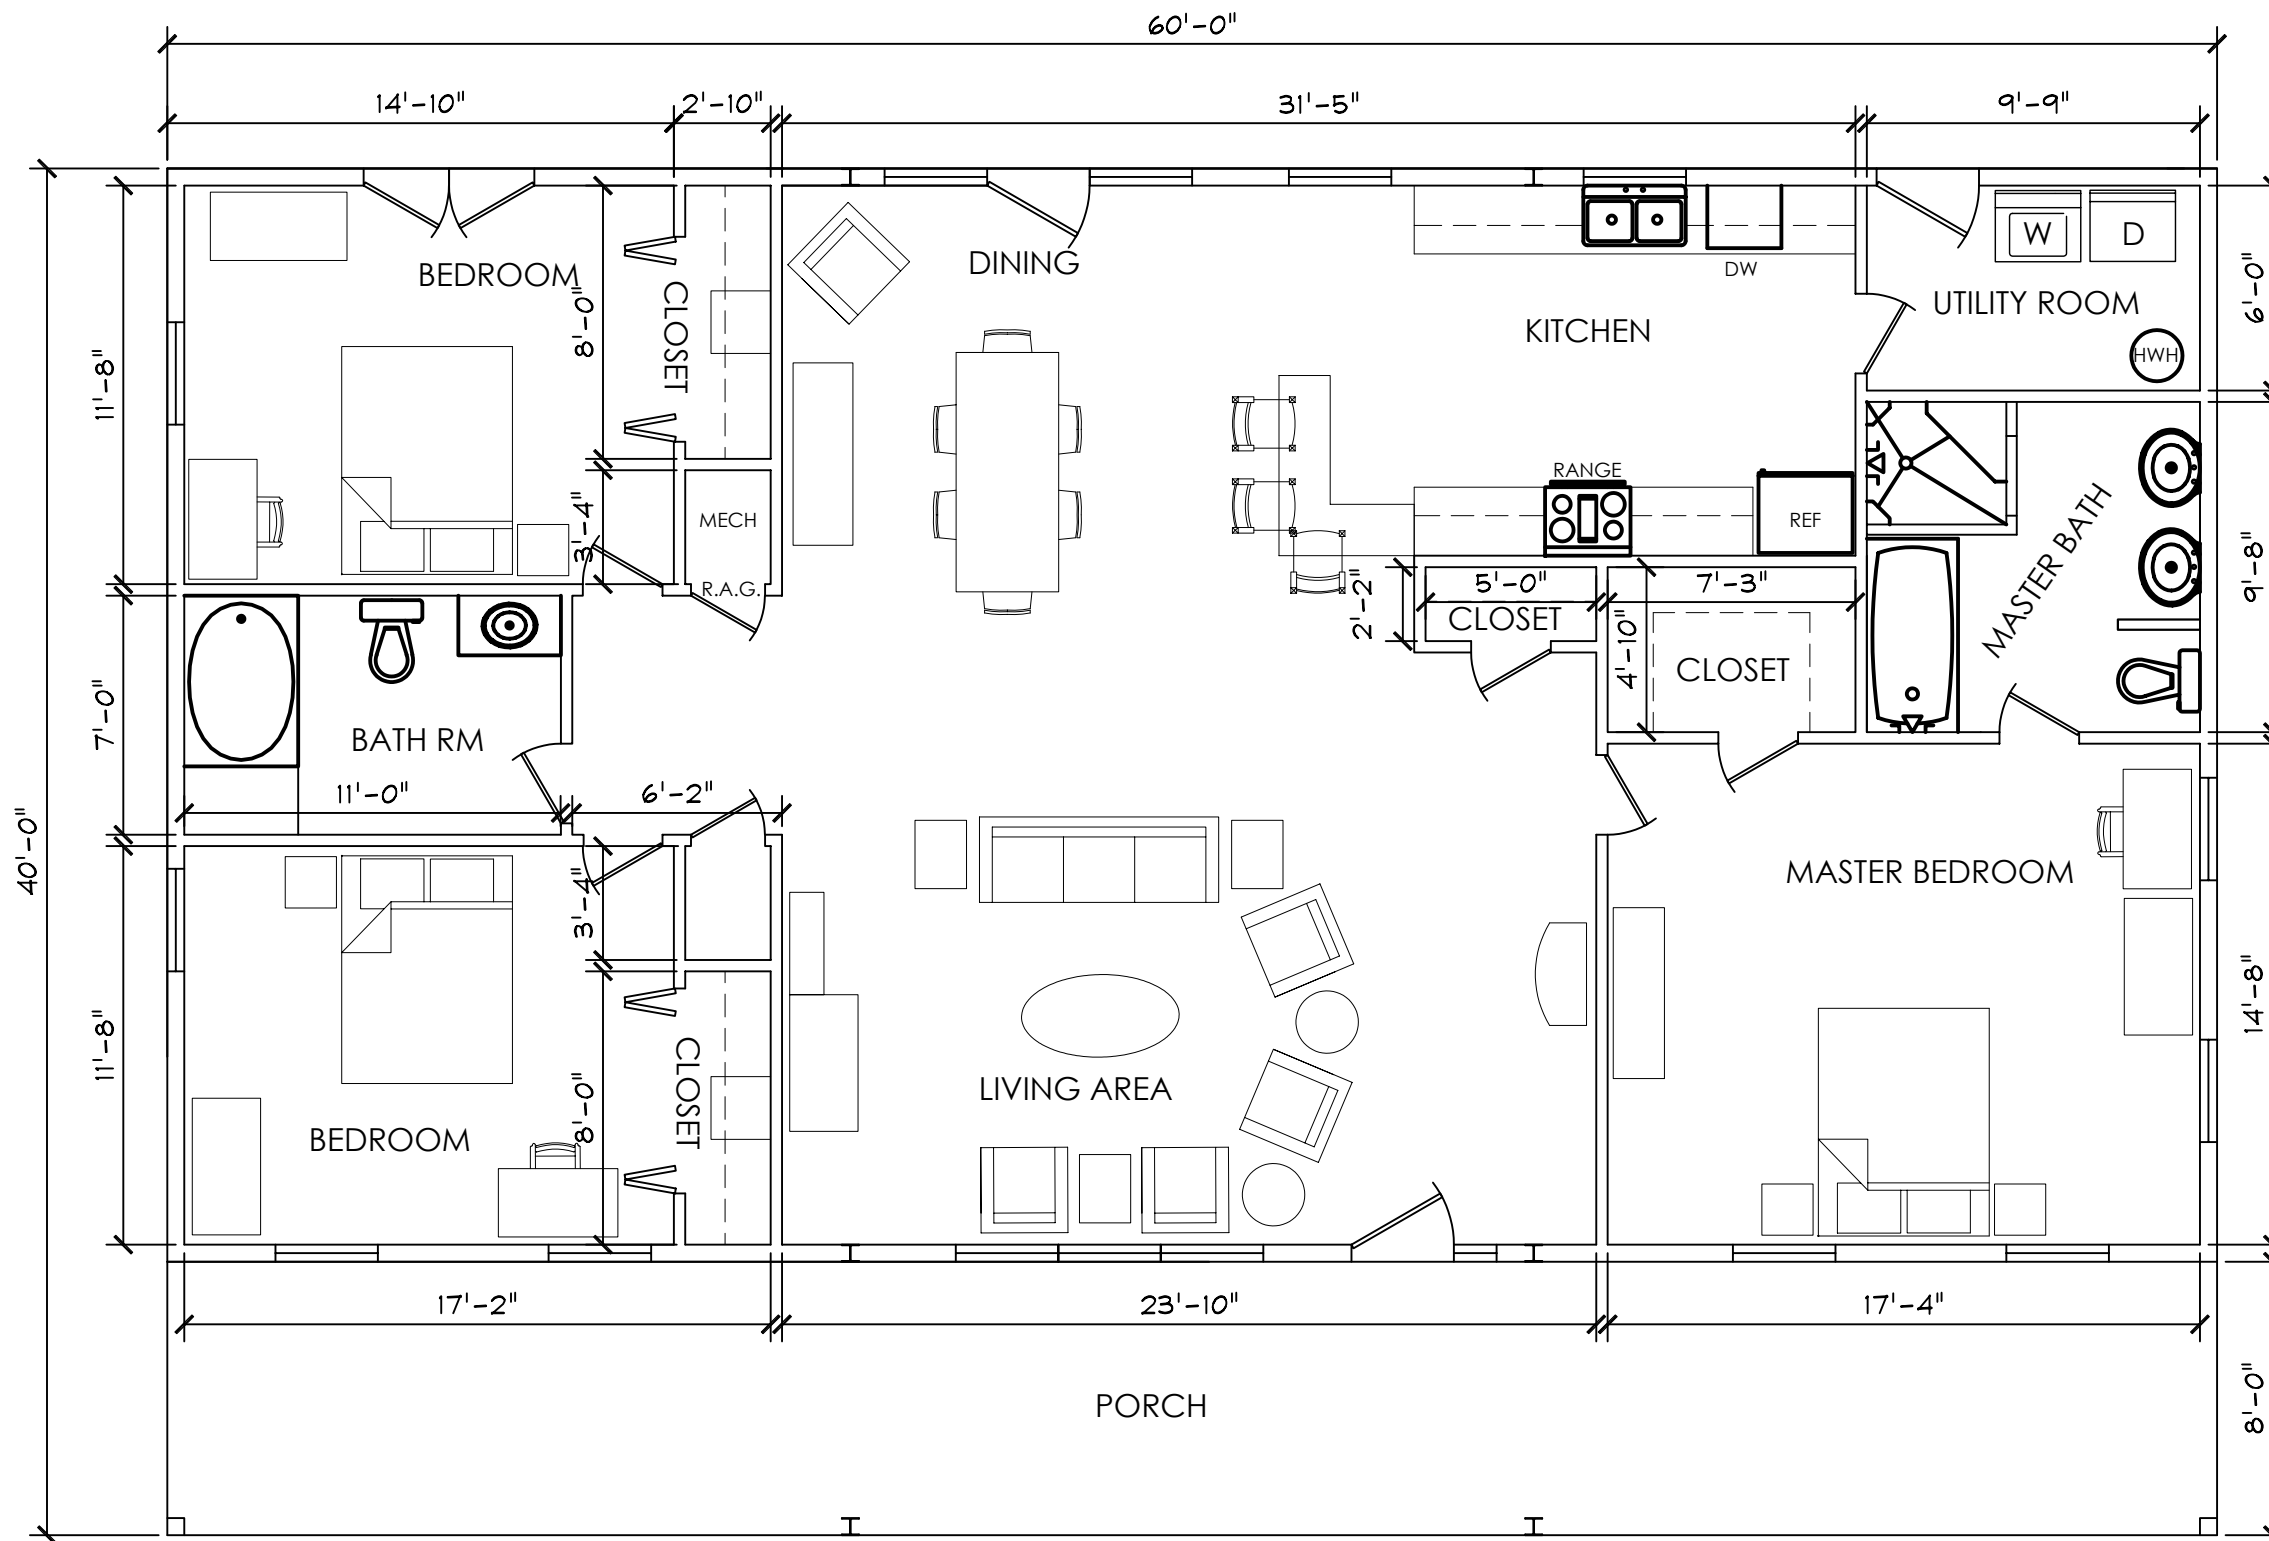

Kodiak Steel Homes, Inc  
 7301 Industry Drive  
 North Little Rock, AR 72117

**NORTHBROOK**  
 1,920 sq ft LIVING SPACE  
 480 sq ft PORCH

**FLOOR PLAN**  
 3/16" = 1'-0"

DRAWING NO.  
**A2**