




FRONT SIDEWALL ELEVATION

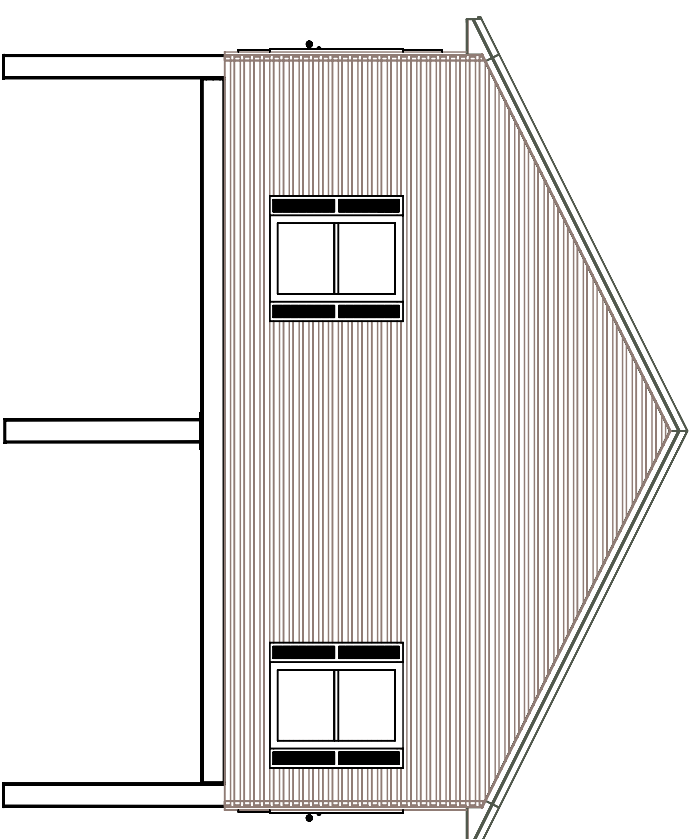

RIGHT ENDWALL ELEVATION

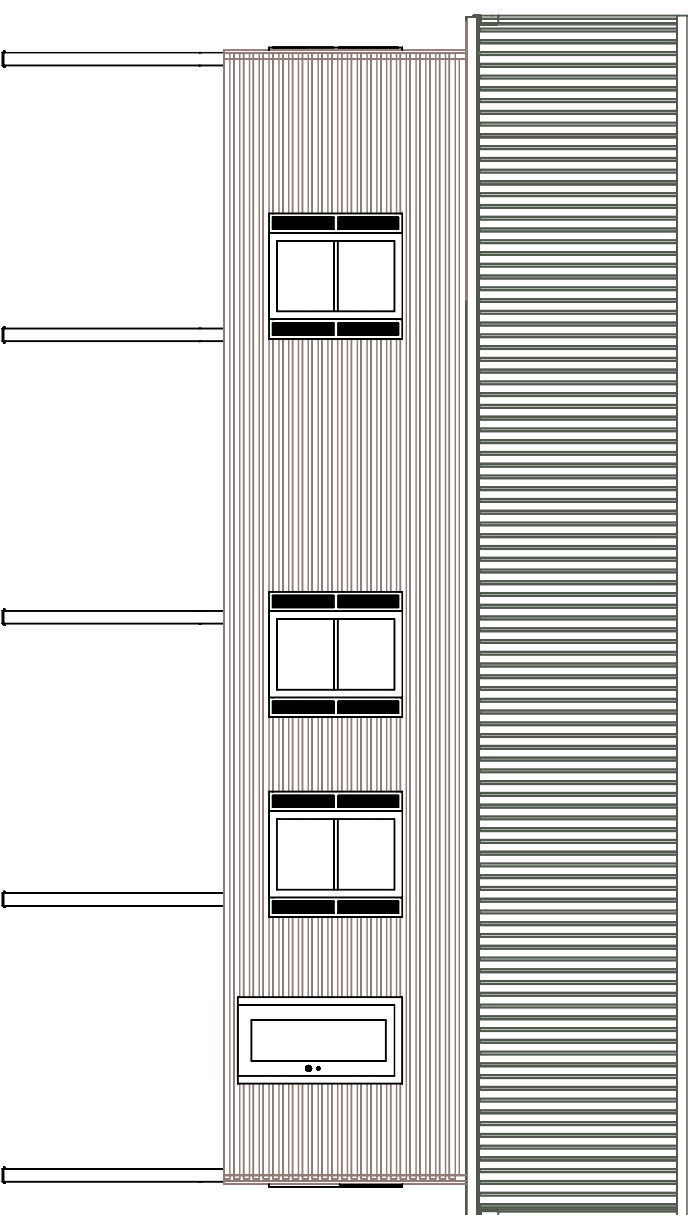

BACK SIDEWALL ELEVATION

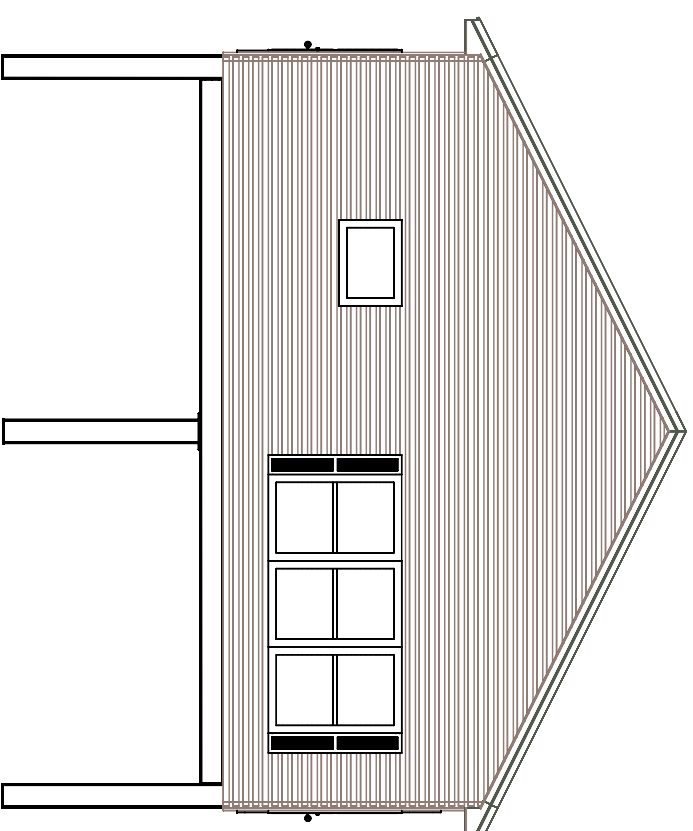

LEFT ENDWALL ELEVATION




Kodiak Steel Homes, Inc
7301 Industry Drive
North Little Rock, AR 72117

WINDMASTER ~ BAYSIDE
32'-0" X 48'-0"

ELEVATIONS

A1

DRAWING NO.

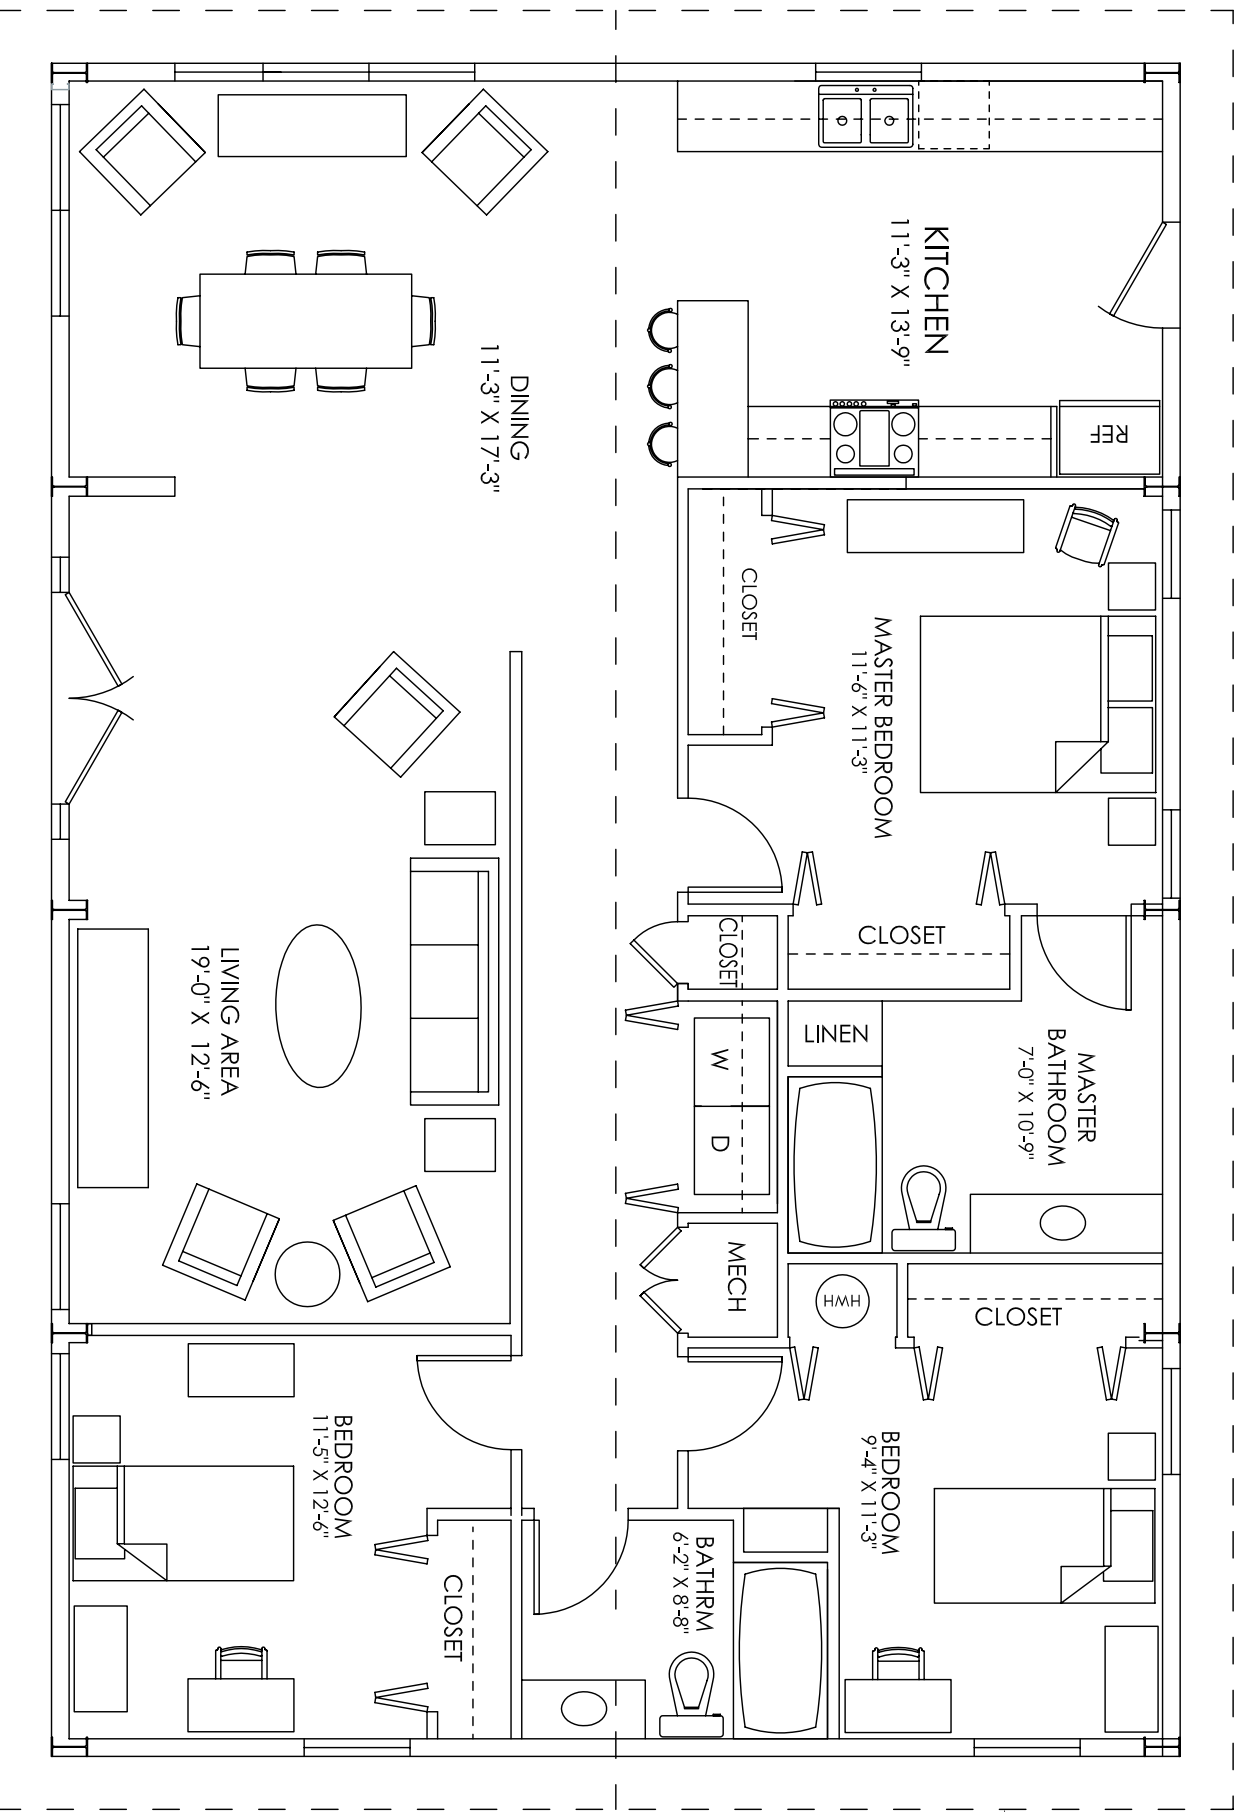

FLOOR PLAN
 1,536 GSF $\frac{3}{16}$ " = 1'-0"