






FRONT SIDEWALL ELEVATION

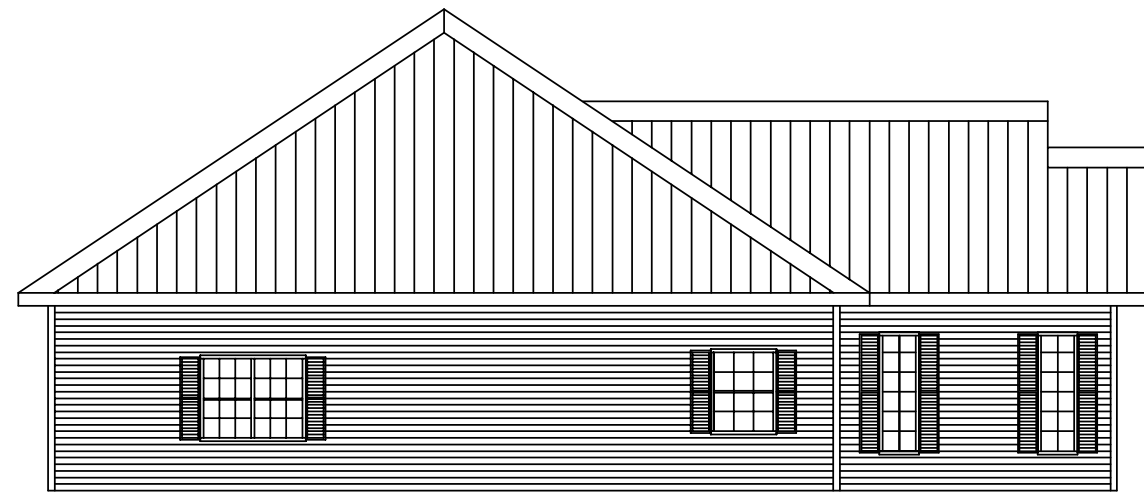

LEFT ENDWALL ELEVATION

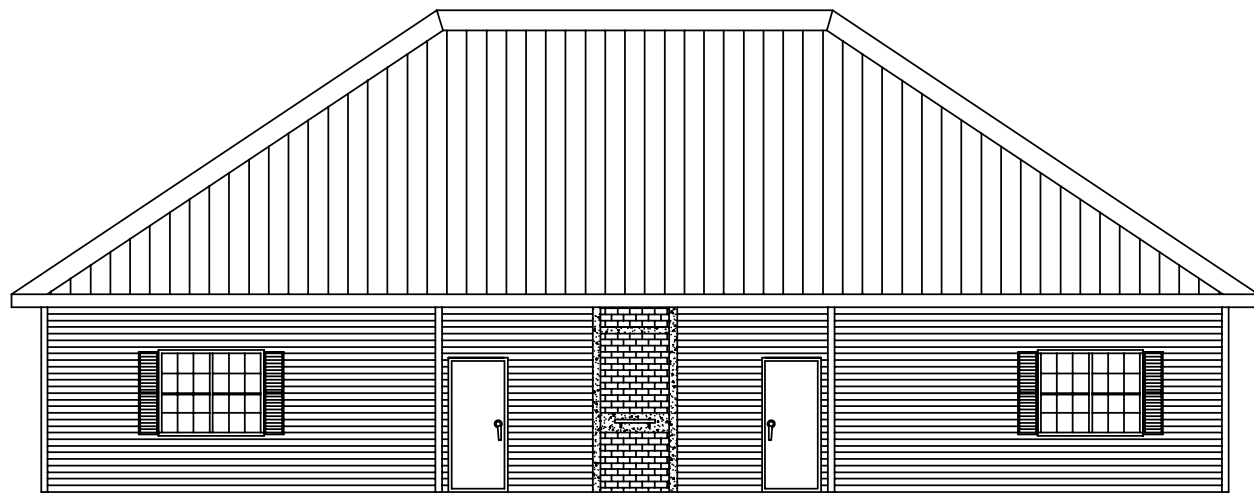


BACK SIDEWALL ELEVATION

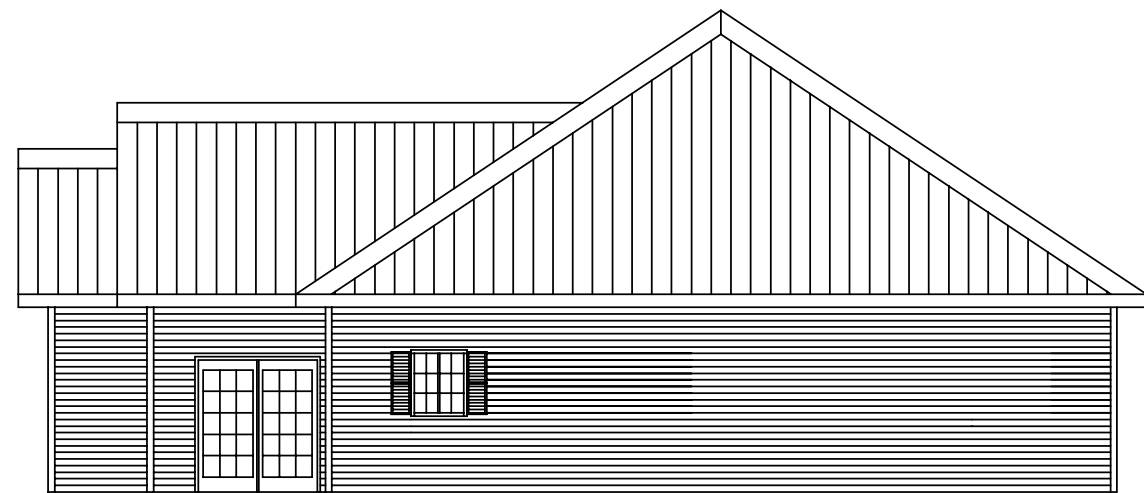


RIGHT ENDWALL ELEVATION

| REVISIONS |      |             |    | KODIAK STEEL HOMES |                           | Kodiak Steel Homes, Inc<br>7301 Industry Drive<br>North Little Rock, AR 72117 |       |       |      |           |        |
|-----------|------|-------------|----|--------------------|---------------------------|---|-------|-------|------|-----------|--------|
| NO.       | DATE | DESCRIPTION | BY | CK'D               | DESCRIPTION: ELEVATIONS B |   |       |       |      |           |        |
|           |      |             |    |                    | STYLE: CHENAL 1           |   |       |       |      |           |        |
|           |      |             |    |                    | SIZE:                     | 40'-0" X 60'-0"   |       |       |      |           |        |
|           |      |             |    |                    | DRN. BY                   | CK'D BY   | DATE  | SCALE | CODE | SHEET NO. | REV. # |
|           |      |             |    |                    | EAP                       | HDS   | 04/03 | NTS   | XF5  | A1 OF 6   |        |

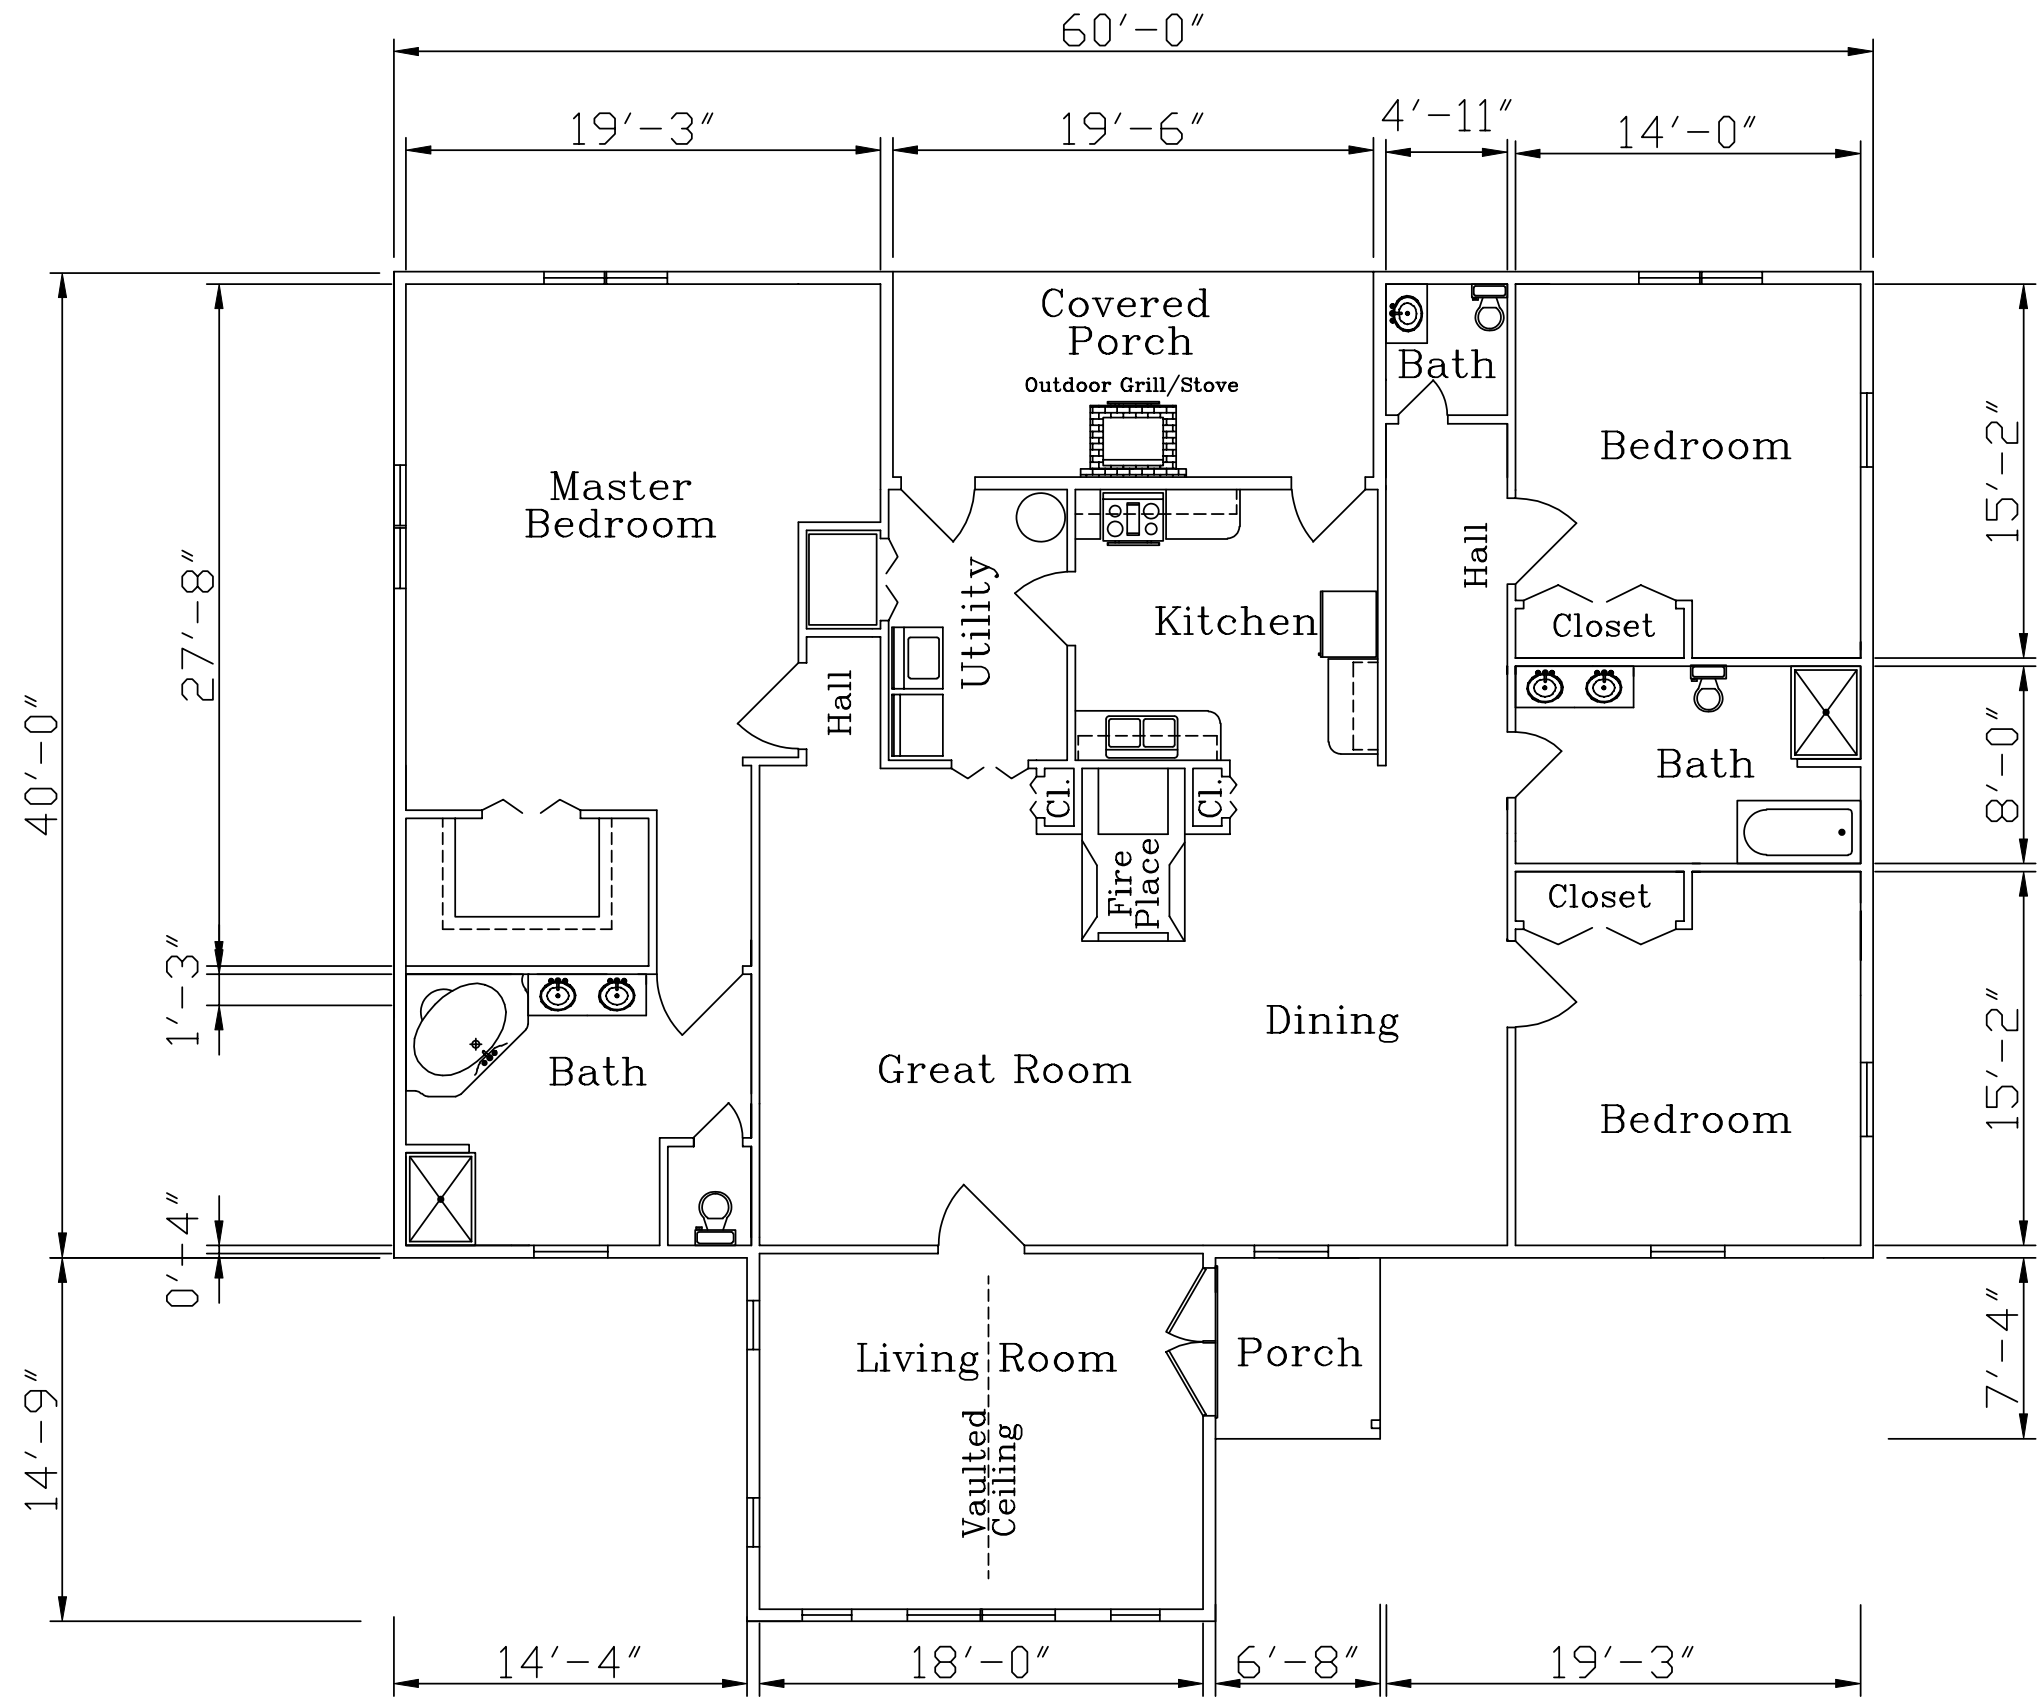

EXTERIOR FLOOR PLAN WINDOW AMOUNT = 18  
 EXTERIOR FLOOR PLAN DOOR AMOUNT = 4

| REVISIONS |      |             |    |      |
|-----------|------|-------------|----|------|
| NO.       | DATE | DESCRIPTION | BY | CK'D |
|           |      |             |    |      |
|           |      |             |    |      |
|           |      |             |    |      |
|           |      |             |    |      |



**KODIAK STEEL HOMES**

Kodiak Steel Homes, Inc  
 7301 Industry Drive  
 North Little Rock, AR 72117

|              |          |             |                 |           |         |
|--------------|----------|-------------|-----------------|-----------|---------|
| DESCRIPTION: |          | FLOORPLAN B |                 |           |         |
| STYLE:       | CHENAL 1 | SIZE:       | 40'-0" X 60'-0" |           |         |
| DRN. BY      | EAP      | CK'D BY     | HDS             | DATE      | 04/03   |
| SCALE        | NTS      | CODE        | XF5             | SHEET NO. | A2 OF 6 |
| REV. #       |          |             |                 |           |         |