



FRONT SIDEWALL ELEVATION

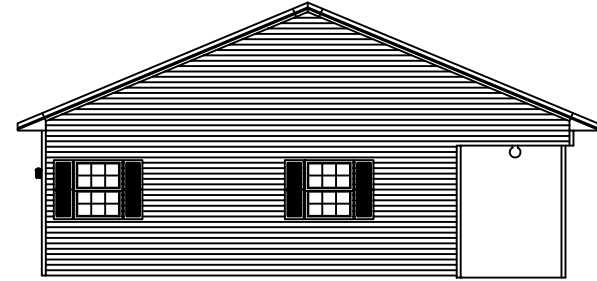

LEFT ENDWALL ELEVATION

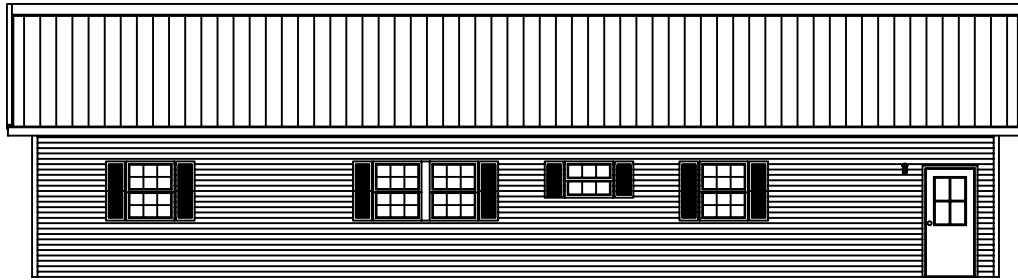


BACK SIDEWALL ELEVATION



RIGHT ENDWALL ELEVATION

REVISIONS				KODIAK STEEL HOMES		Kodiak Steel Homes, Inc 7301 Industry Drive North Little Rock, AR 72117	
NO.	DATE	DESCRIPTION	BY	CHKD	DESCRIPTION: ENDWALL @ COLUMN LINE #5		

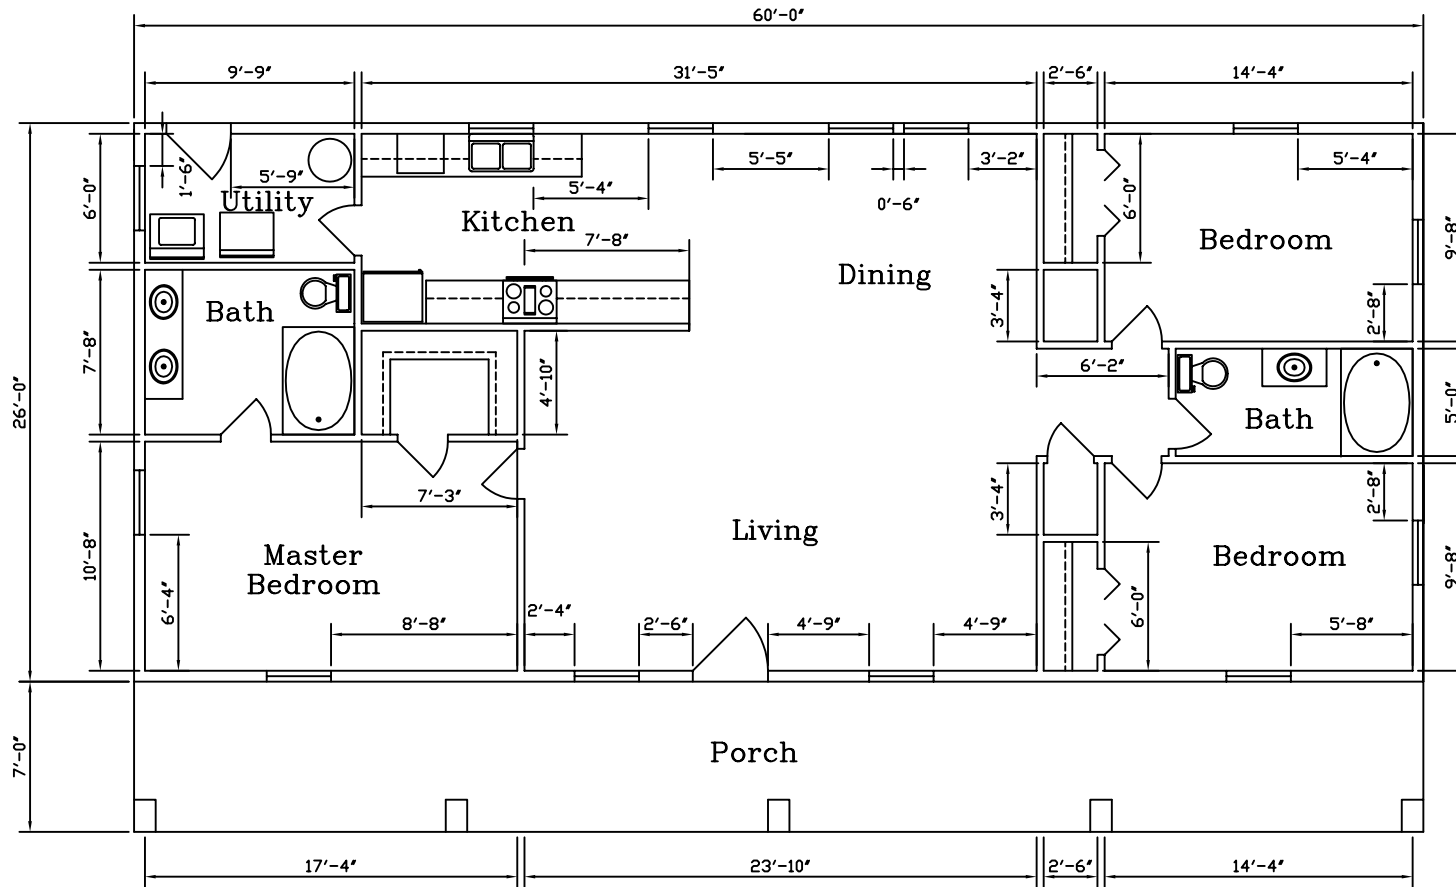

EXTERIOR FLOOR PLAN WINDOW AMOUNT = 13
 EXTERIOR FLOOR PLAN DOOR AMOUNT = 2

DISCLAIMER:
 THIS FLOOR PLAN IS FOR REFERENCE ONLY.
 LOCAL BUILDING CODES AND REGULATIONS
 MAY CONFLICT.

REVISIONS				KODIAK STEEL HOMES			
NO.	DATE	DESCRIPTION	BY	CHKD	DATE	SCALE	NTS

DESCRIPTION: FLOOR PLAN A

STYLE: AUTUMN VIEW 2

DRW. BY: EAP CKD BY: HDS DATE: 04/03 SCALE: NTS SIZE: 33'-0" X 60'-0"

CODE: VDS SHEET NO.: A2 OF 6 REV. #:

Kodiak Steel Homes, Inc
 7301 Industry Drive
 North Little Rock, AR 72117