



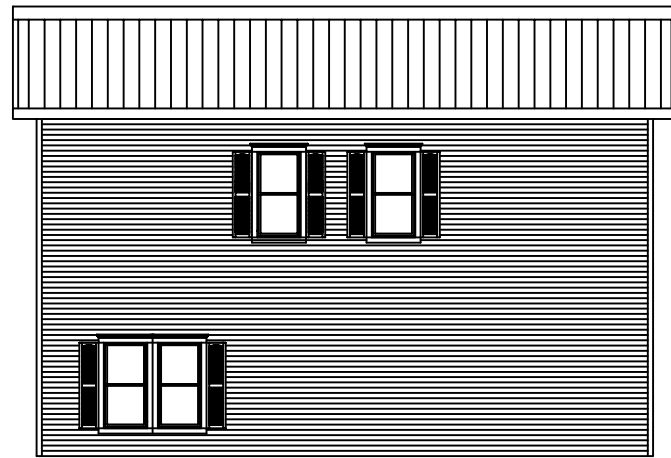

FRONT ELEVATION

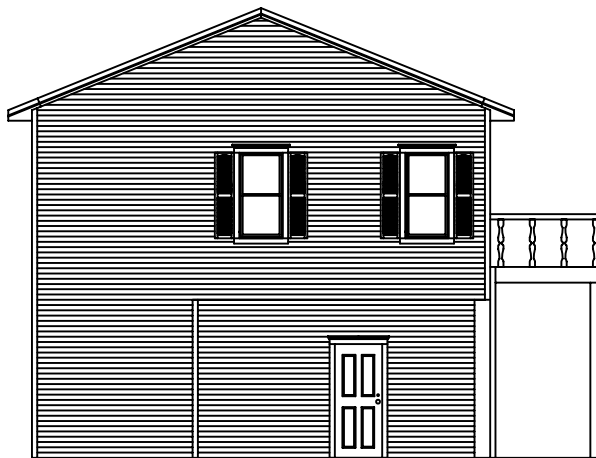

RIGHT ELEVATION



BACK ELEVATION



LEFT ELEVATION

STAIRS & DECK BY OTHERS



Kodiak Steel Homes, Inc
7301 Industry Drive
North Little Rock, AR 72117


GARAGE MAHAL 1A

ELEVATIONS

$\frac{1}{8}'' = 1'-0''$

DRAWING NO.

A1

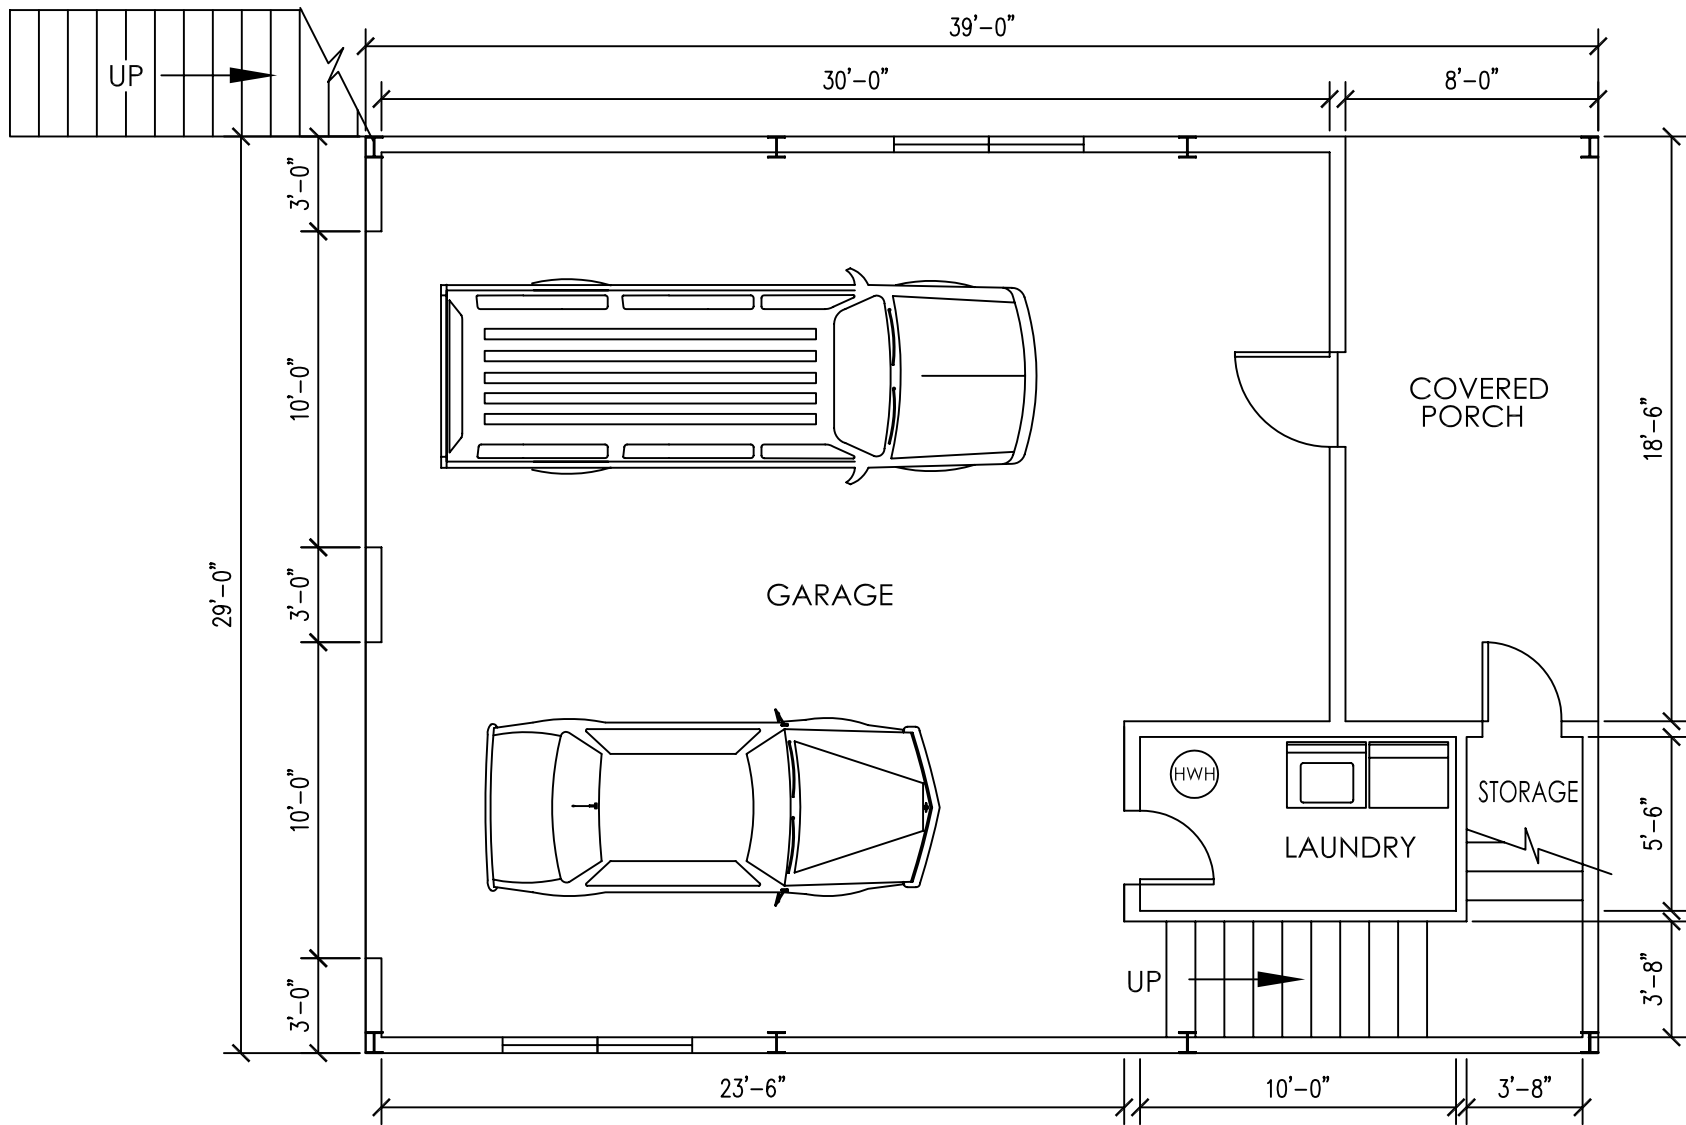

FIRST FLOOR



Kodiak Steel Homes, Inc
7301 Industry Drive
North Little Rock, AR 72117

GARAGE MAHAL 1A


ELEVATIONS

1/4" = 1'-0"

DRAWING NO.

A2

STAIRS & DECK BY OTHERS

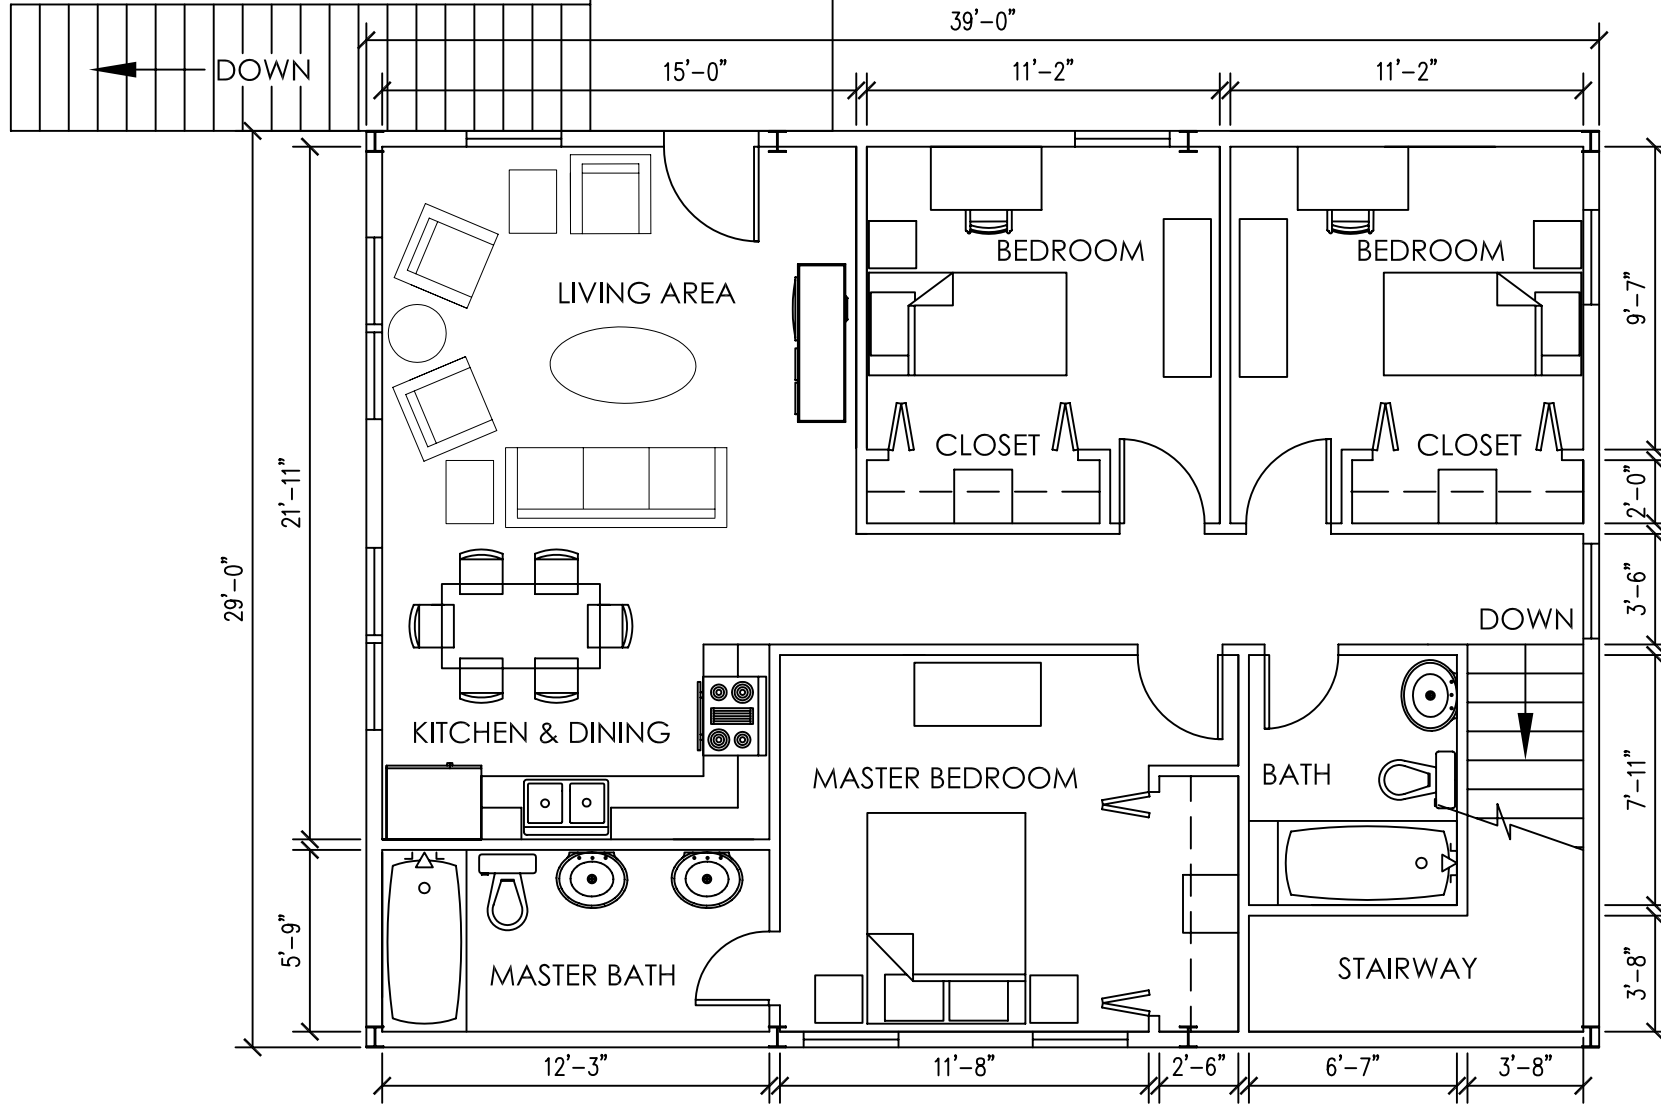

SECOND FLOOR



Kodiak Steel Homes, Inc
7301 Industry Drive
North Little Rock, AR 72117

GARAGE MAHAL 1A

ELEVATIONS
1/4" = 1'-0"

DRAWING NO.

A3