



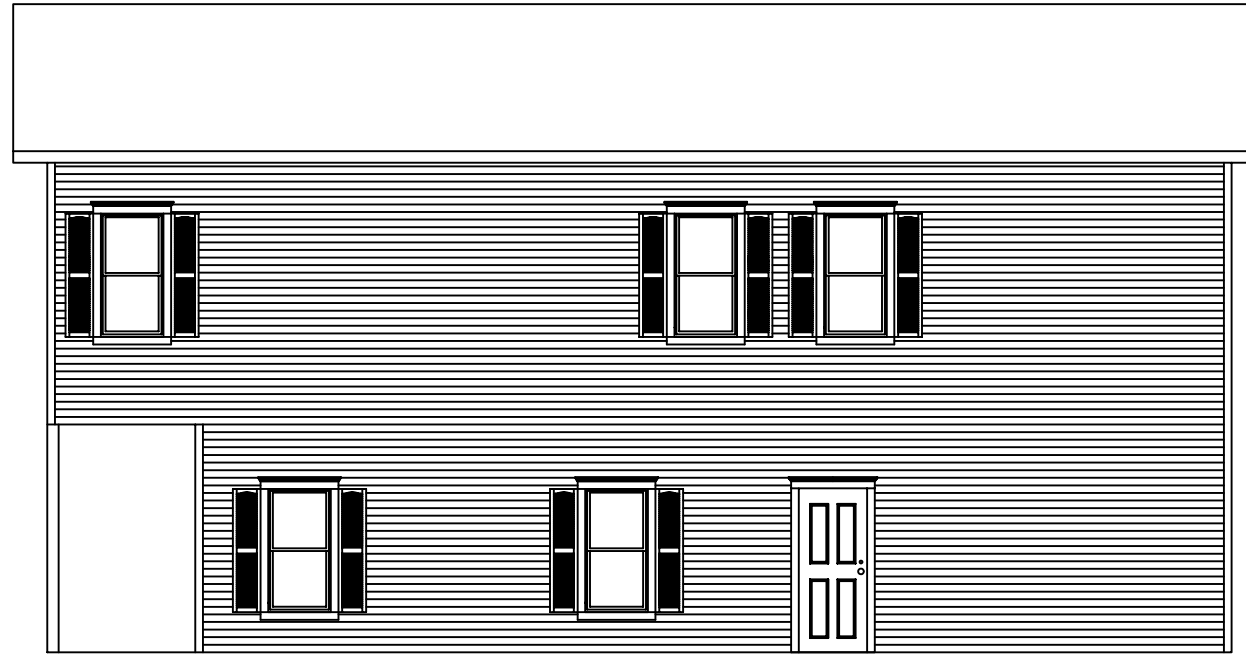


FRONT ELEVATION

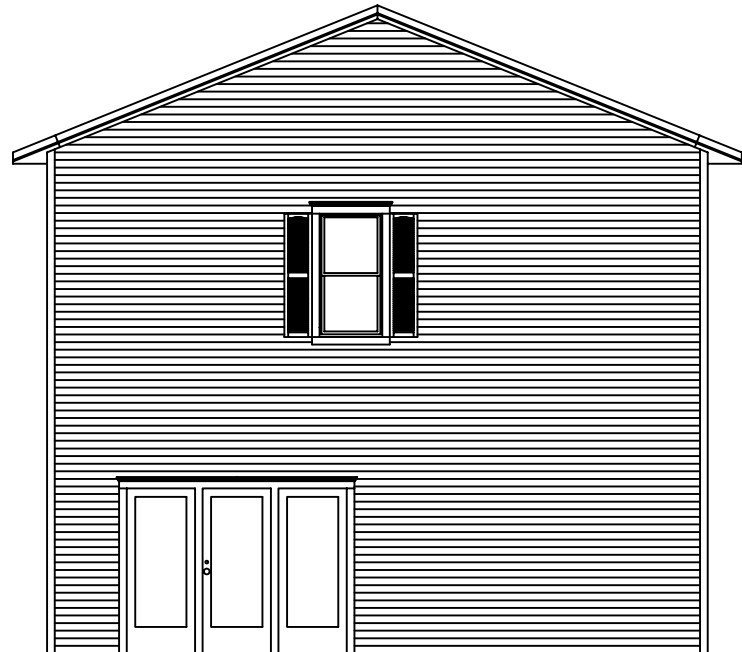

RIGHT ELEVATION



BACK ELEVATION

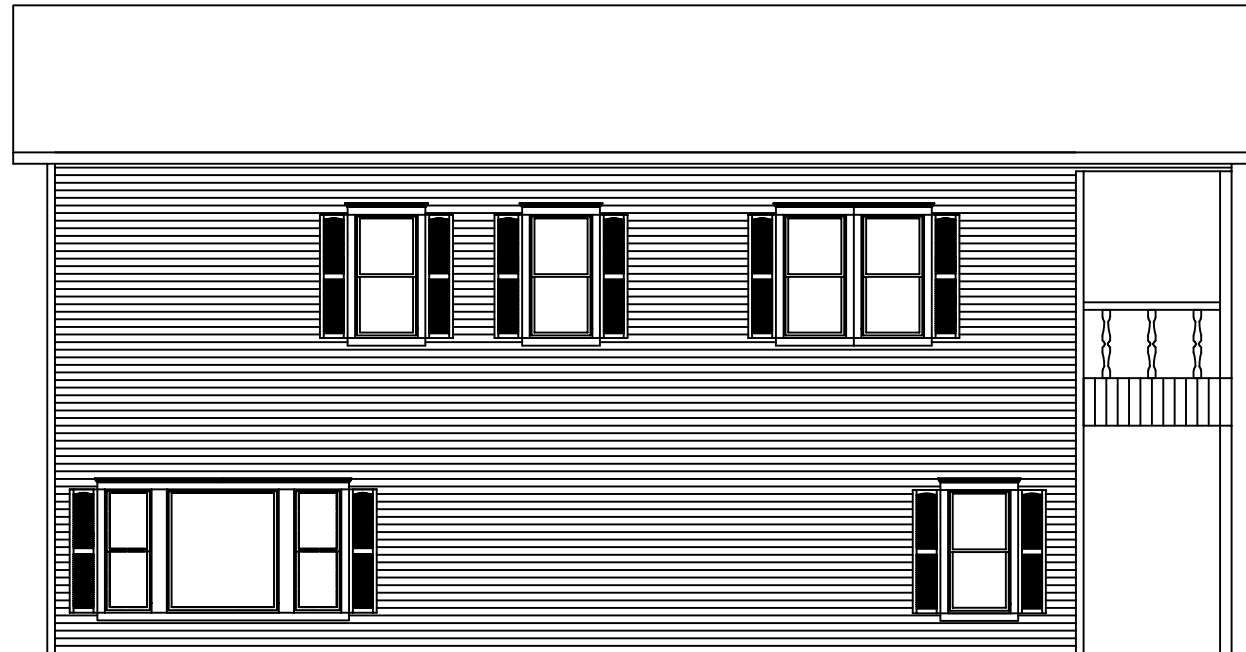

LEFT ELEVATION




Kodiak Steel Homes, Inc  
7301 Industry Drive  
North Little Rock, AR 72117

**STUDIO GARAGE 2**

**ELEVATIONS**  
 $\frac{1}{8}'' = 1'-0''$

DRAWING NO.  
**A1**

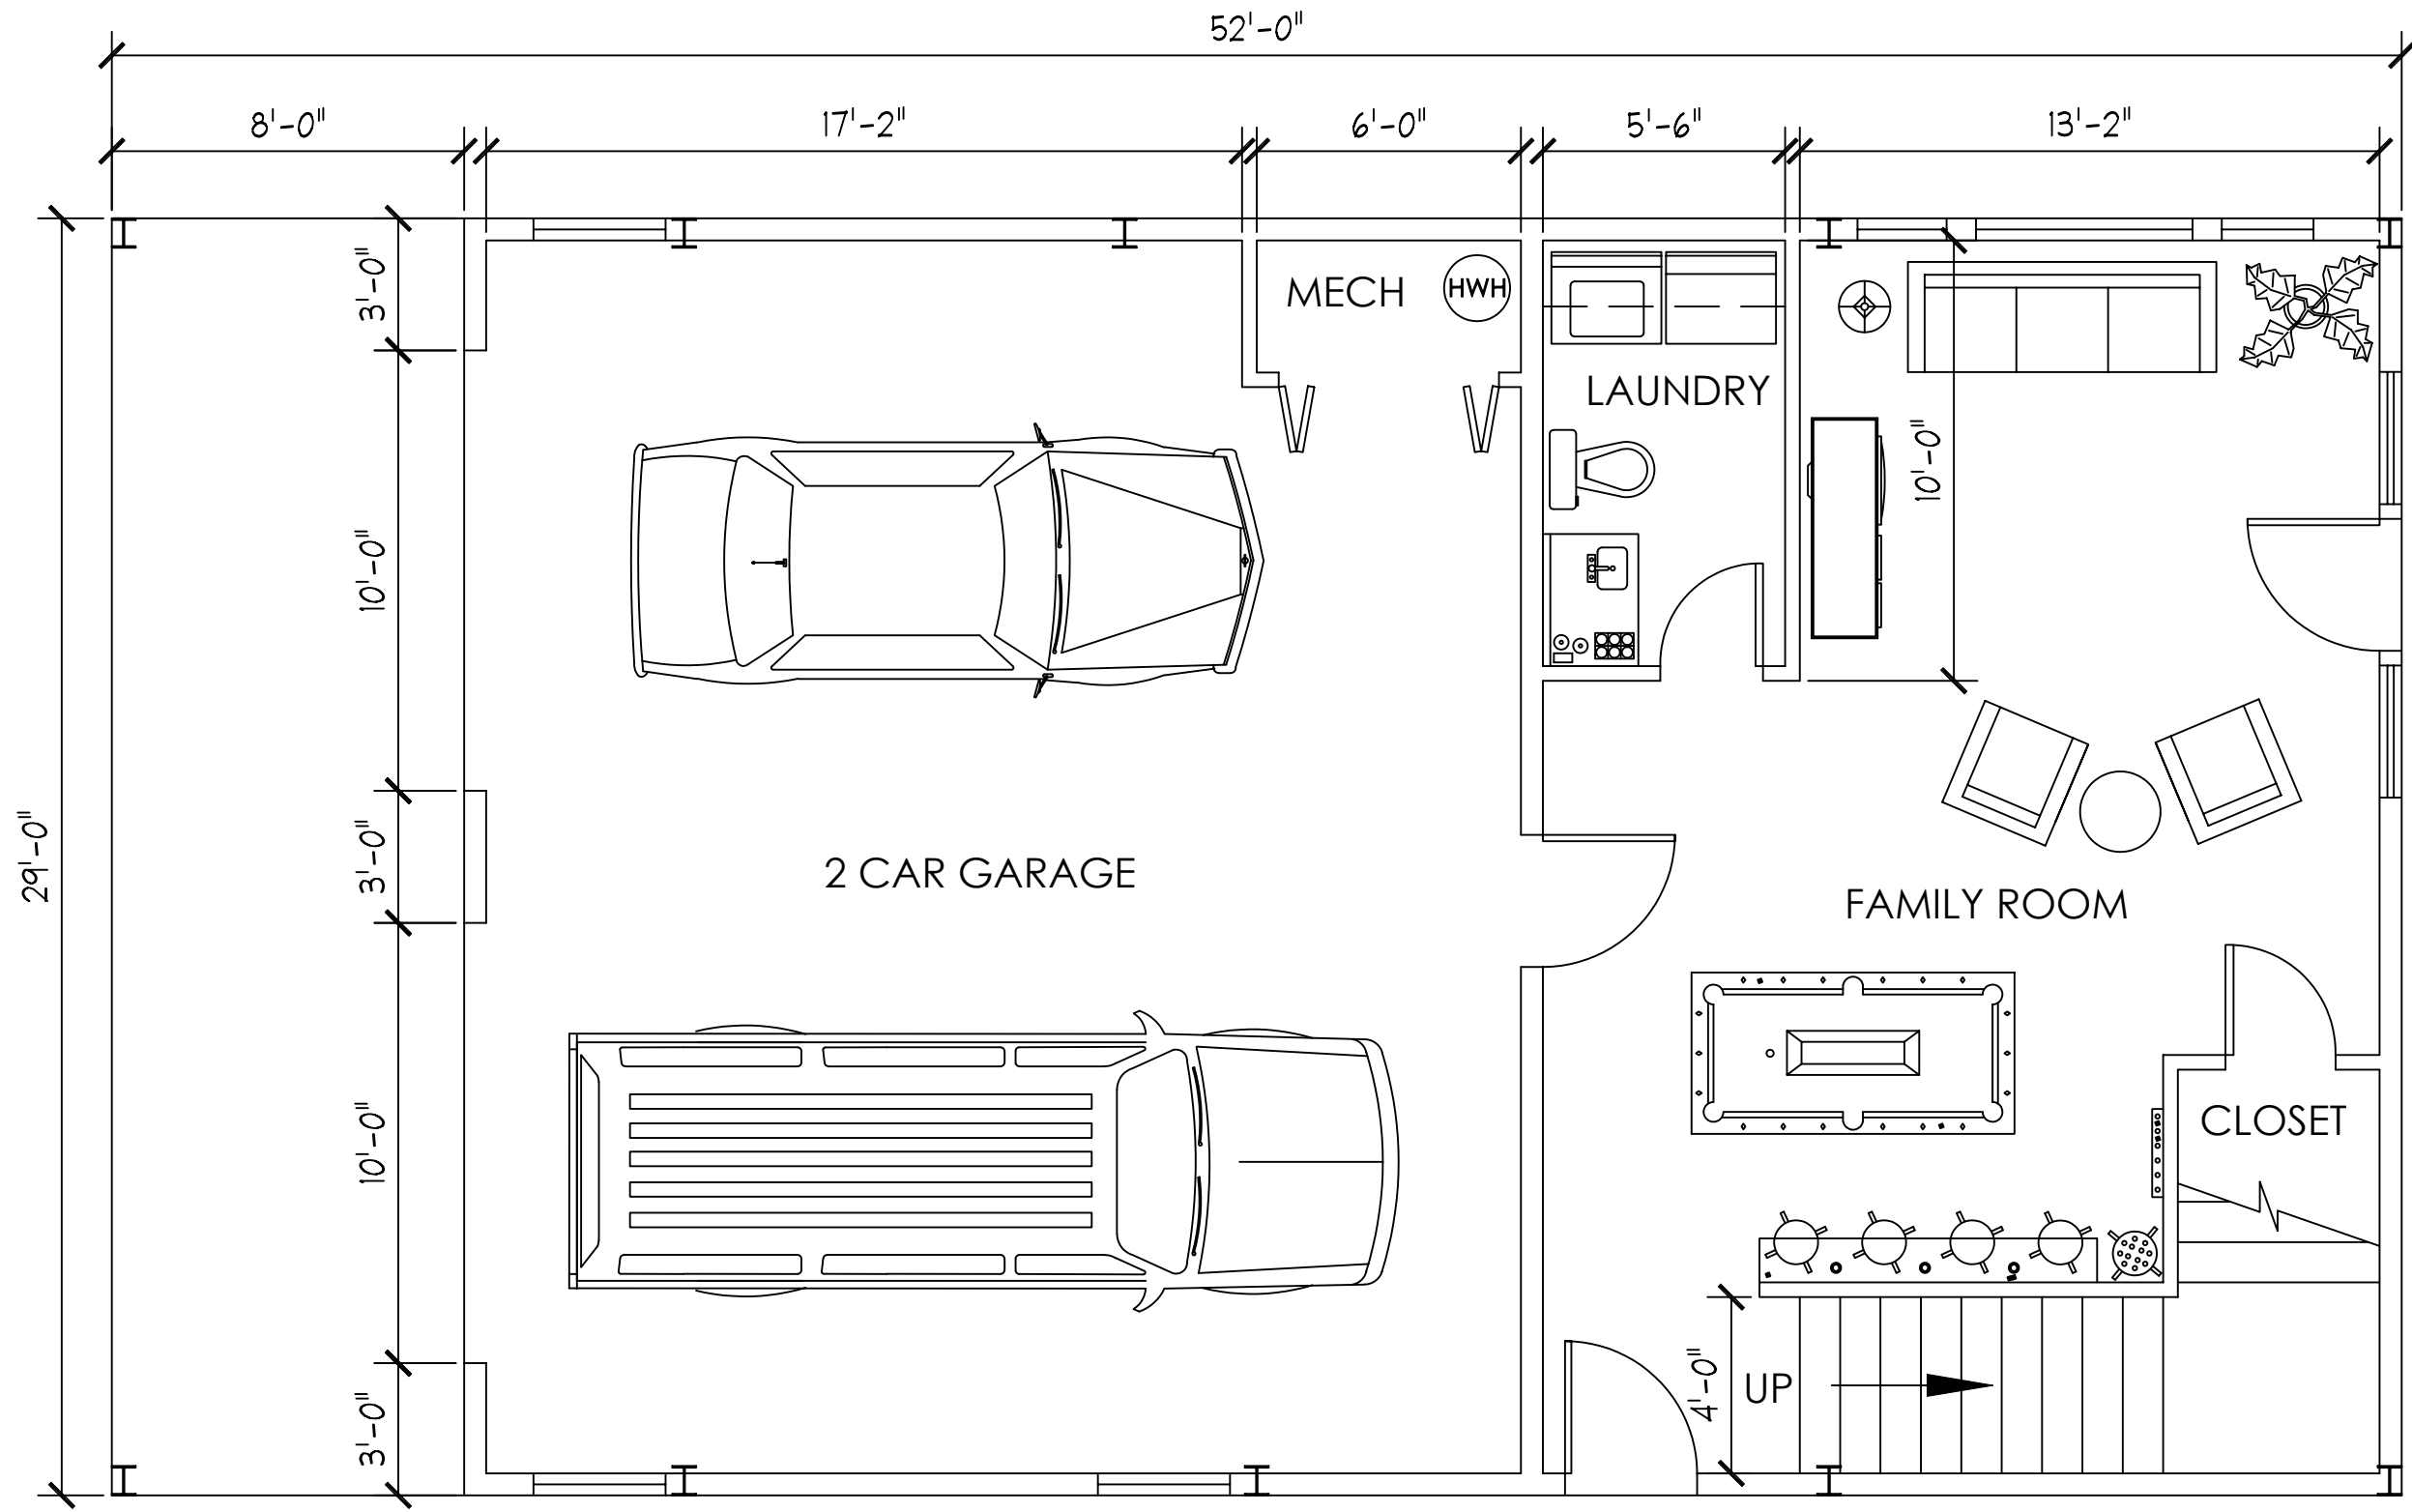

FIRST FLOOR




Kodiak Steel Homes, Inc  
 7301 Industry Drive  
 North Little Rock, AR 72117

STUDIO GARAGE 2

ELEVATIONS  
 1/4" = 1'-0"

DRAWING NO.  
 A2

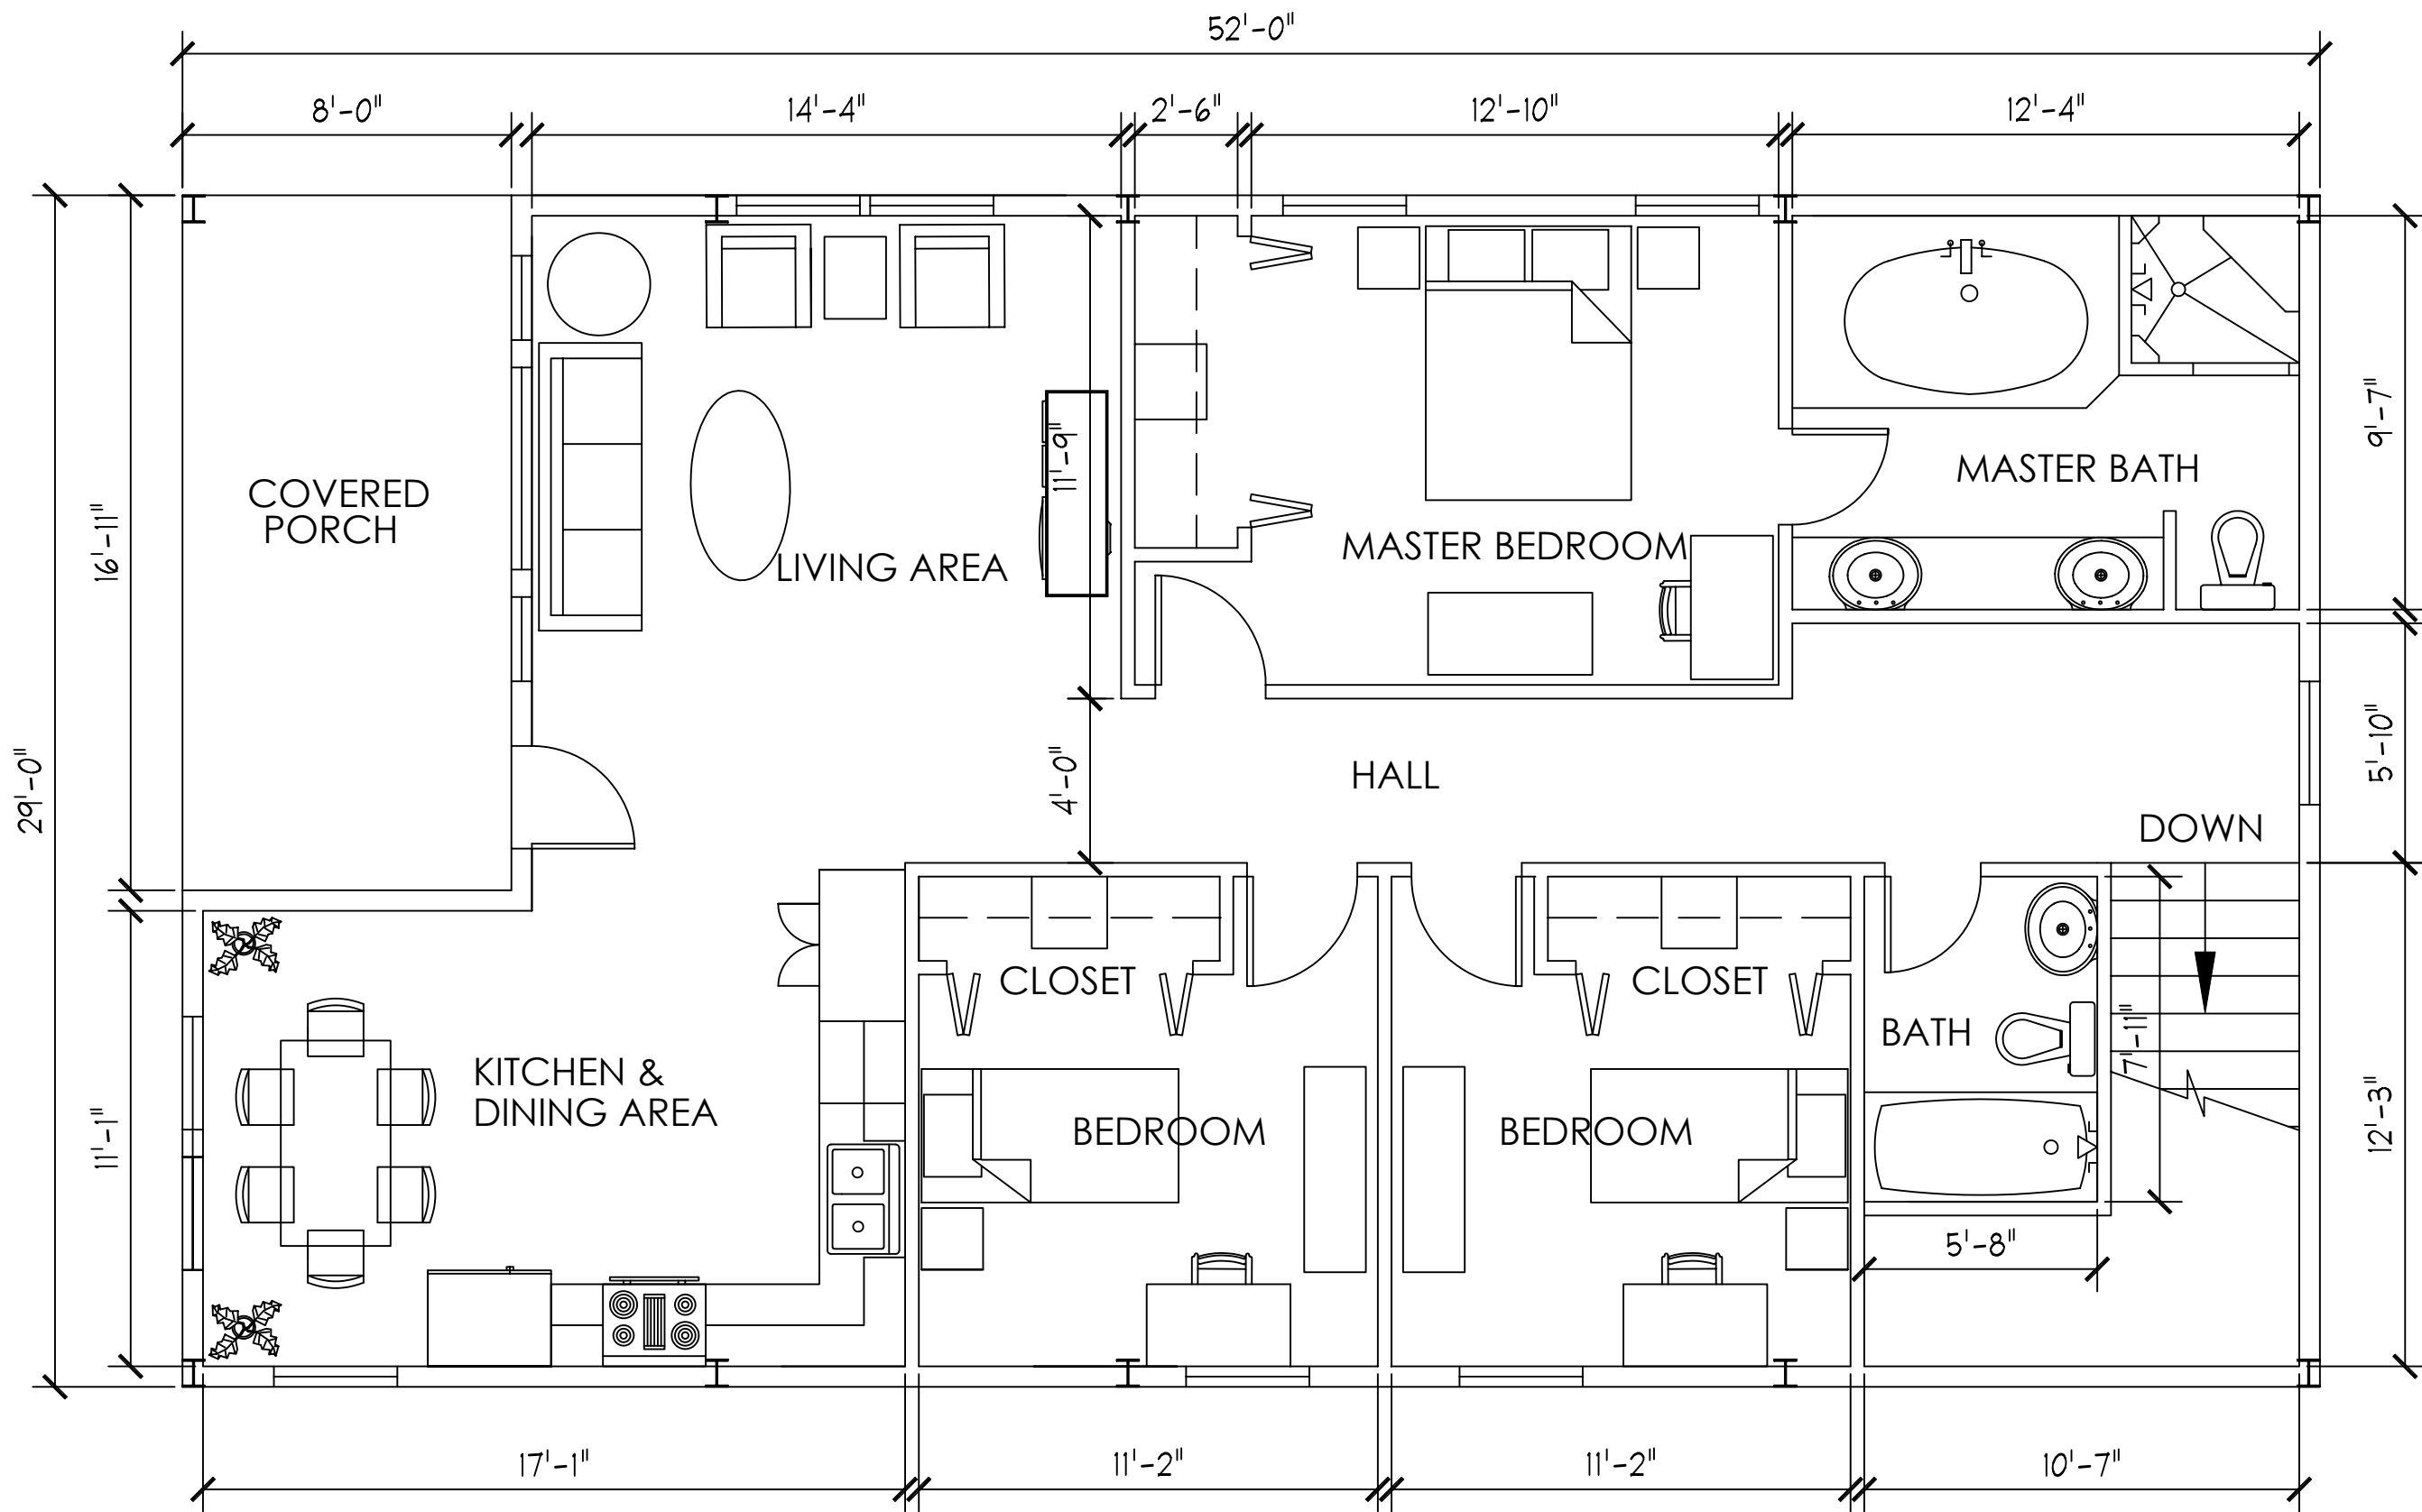

SECOND FLOOR



Kodiak Steel Homes, Inc  
 7301 Industry Drive  
 North Little Rock, AR 72117

STUDIO GARAGE 2

ELEVATIONS  
 1/4" = 1'-0"

DRAWING NO.  
 A3