





FRONT SIDEWALL ELEVATION

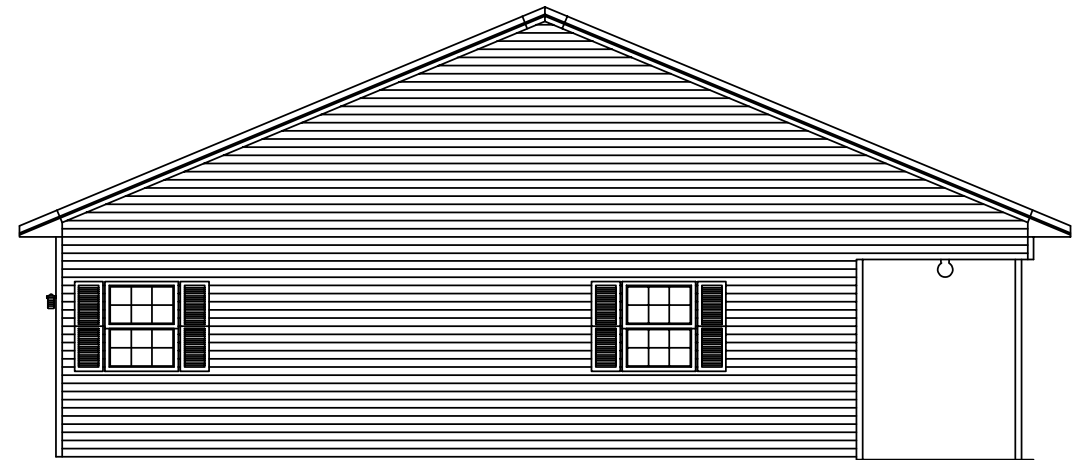

LEFT EDWALL ELEVATION

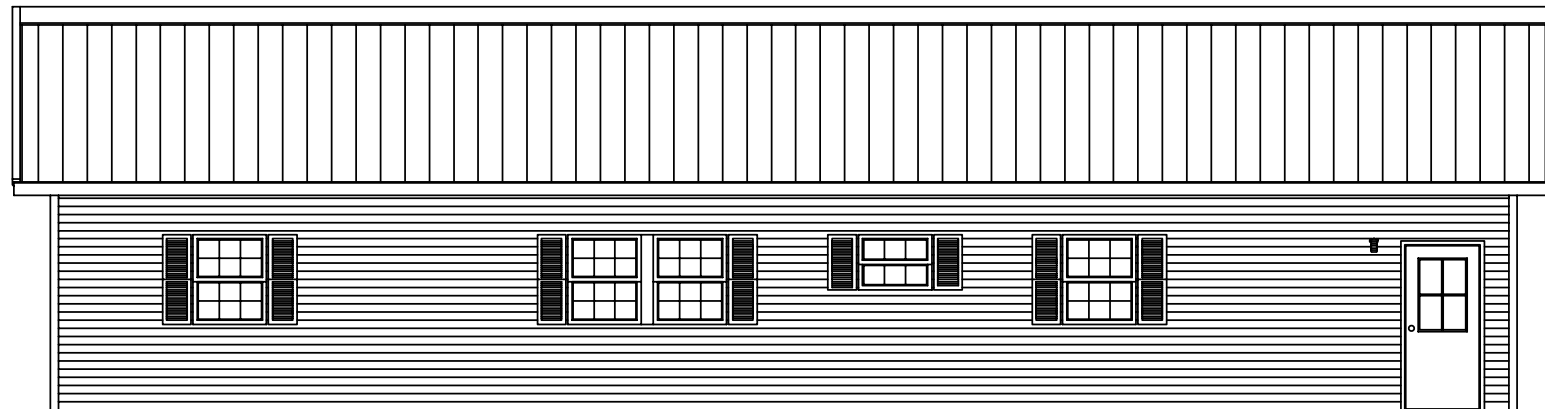


BACK SIDEWALL ELEVATION



RIGHT ENDWALL ELEVATION

REVISIONS					KODIAK STEEL HOMES		Kodiak Steel Homes, Inc 7301 Industry Drive North Little Rock, AR 72117					
NO.	DATE	DESCRIPTION	BY	CK'D	DESCRIPTION: ELEVATIONS							
					STYLE: AUTUMN VIEW 4							
					DRN. BY: EAP		CK'D BY: HDS	DATE: 04/03	SCALE: NTS	CODE: VF5	SHEET NO.: A1 OF 6	REV. #:
					SIZE: 40'-0" X 60'-0"							

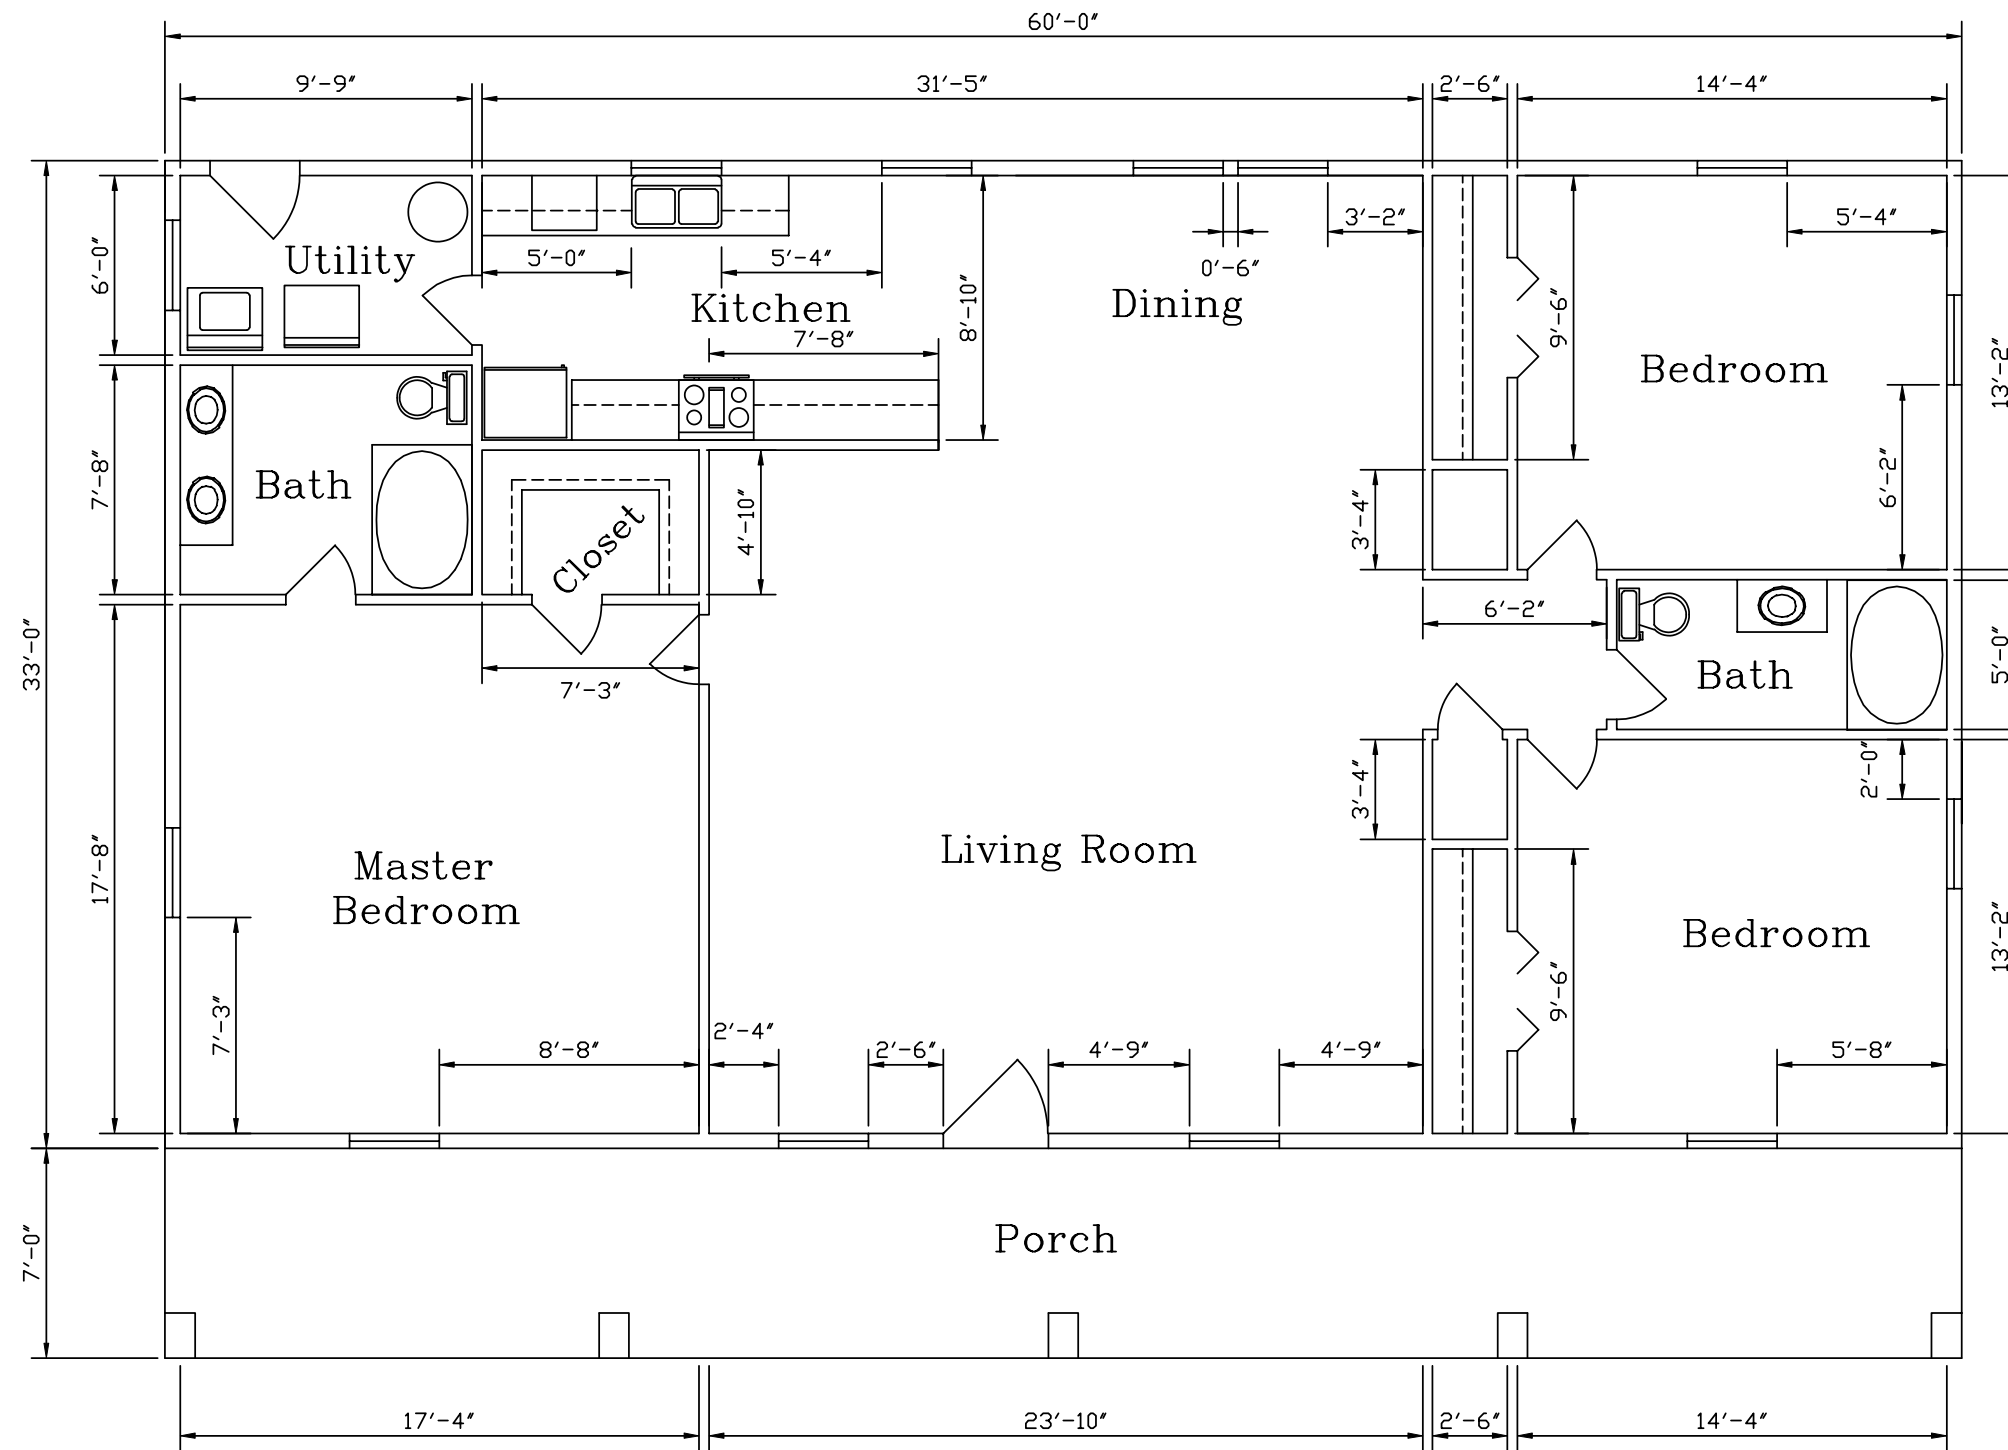

EXTERIOR FLOOR PLAN WINDOW AMOUNT = 13  
 EXTERIOR FLOOR PLAN DOOR AMOUNT = 2

**DISCLAIMER:**  
 THIS FLOOR PLAN IS FOR REFERENCE ONLY.  
 LOCAL BUILDING CODES AND REGULATIONS  
 MAY CONFLICT.

REVISIONS				
NO.	DATE	DESCRIPTION	BY	CK'D

<b>KODIAK STEEL HOMES</b>		Kodiak Steel Homes, Inc 7301 Industry Drive North Little Rock, AR 72117	
DESCRIPTION: FLOOR PLAN		STYLE: AUTUMN VIEW 4	
DRN. BY: EAP		CK'D BY: HDS	DATE: 04/03
SCALE: NTS		CODE: VF5	SHEET NO. A2 OF 6
SIZE: 40'-0" X 60'-0"		REV. #	