


Kodiak Steel Homes, Inc  
7301 Industry Drive  
North Little Rock, AR 72117

WINDMASTER 1  
32' X 36'

DRAWING TITLE  
ELEVATIONS


DRAWING NO.  
A1



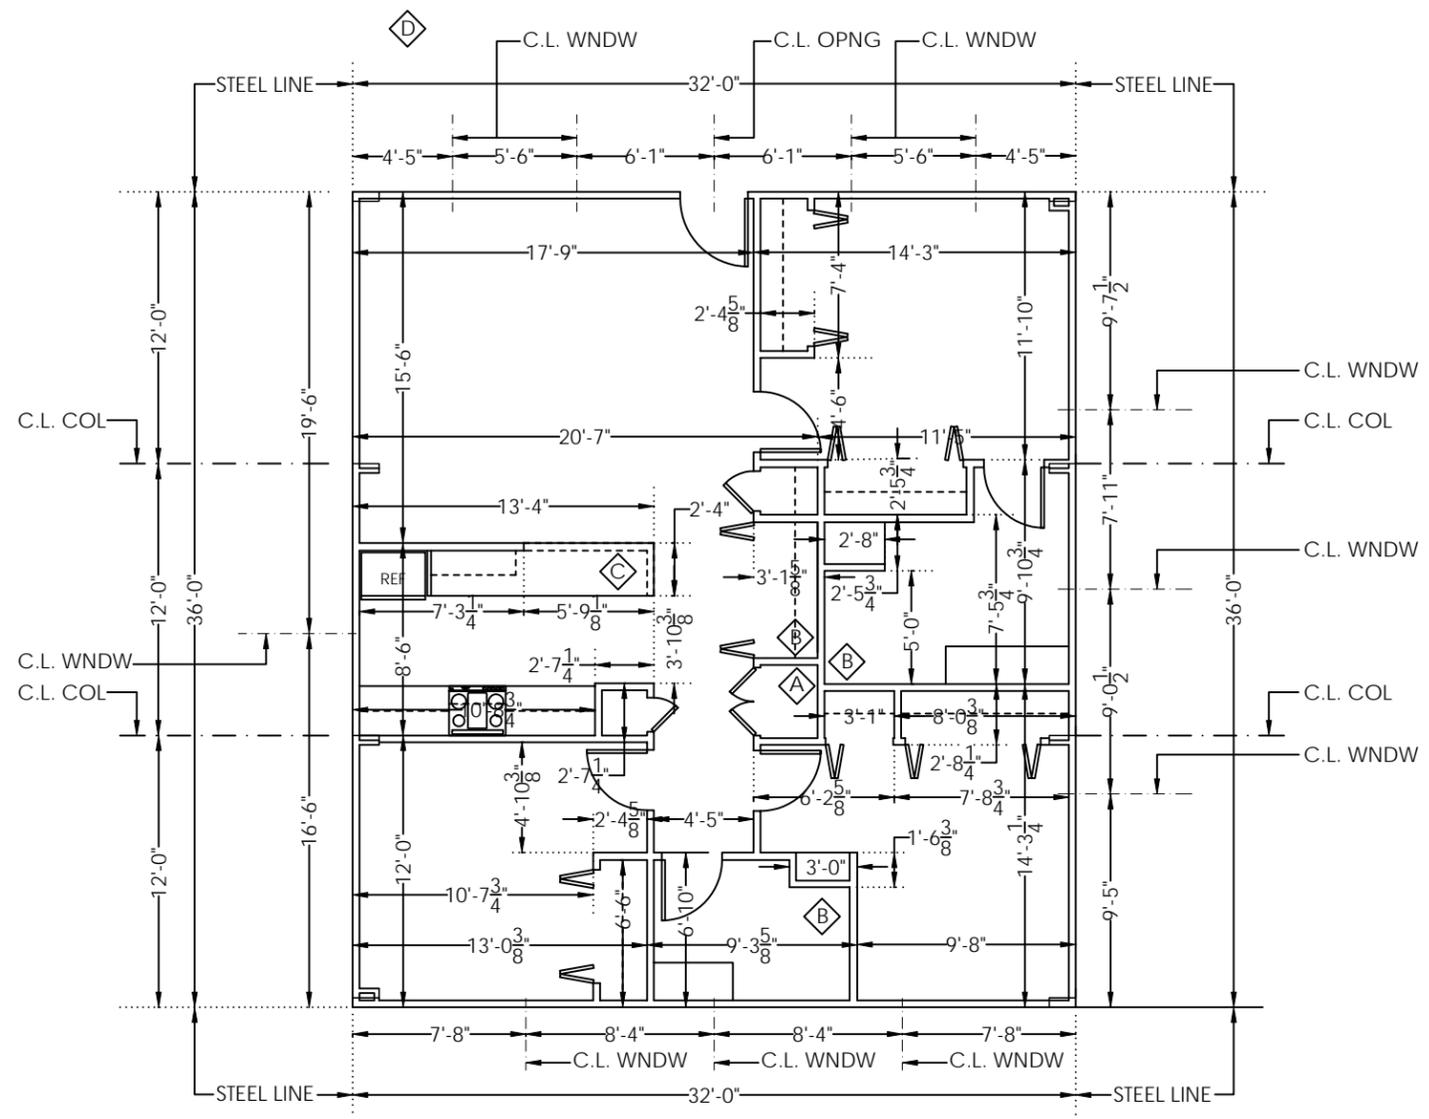

**FIRST FLOOR PLAN**  
1,152 GSF  
1/8" = 1'-0"

SEE STEEL ERECTION DRAWINGS FOR  
STRUCTURAL DIMENSIONS AND  
DETAILS

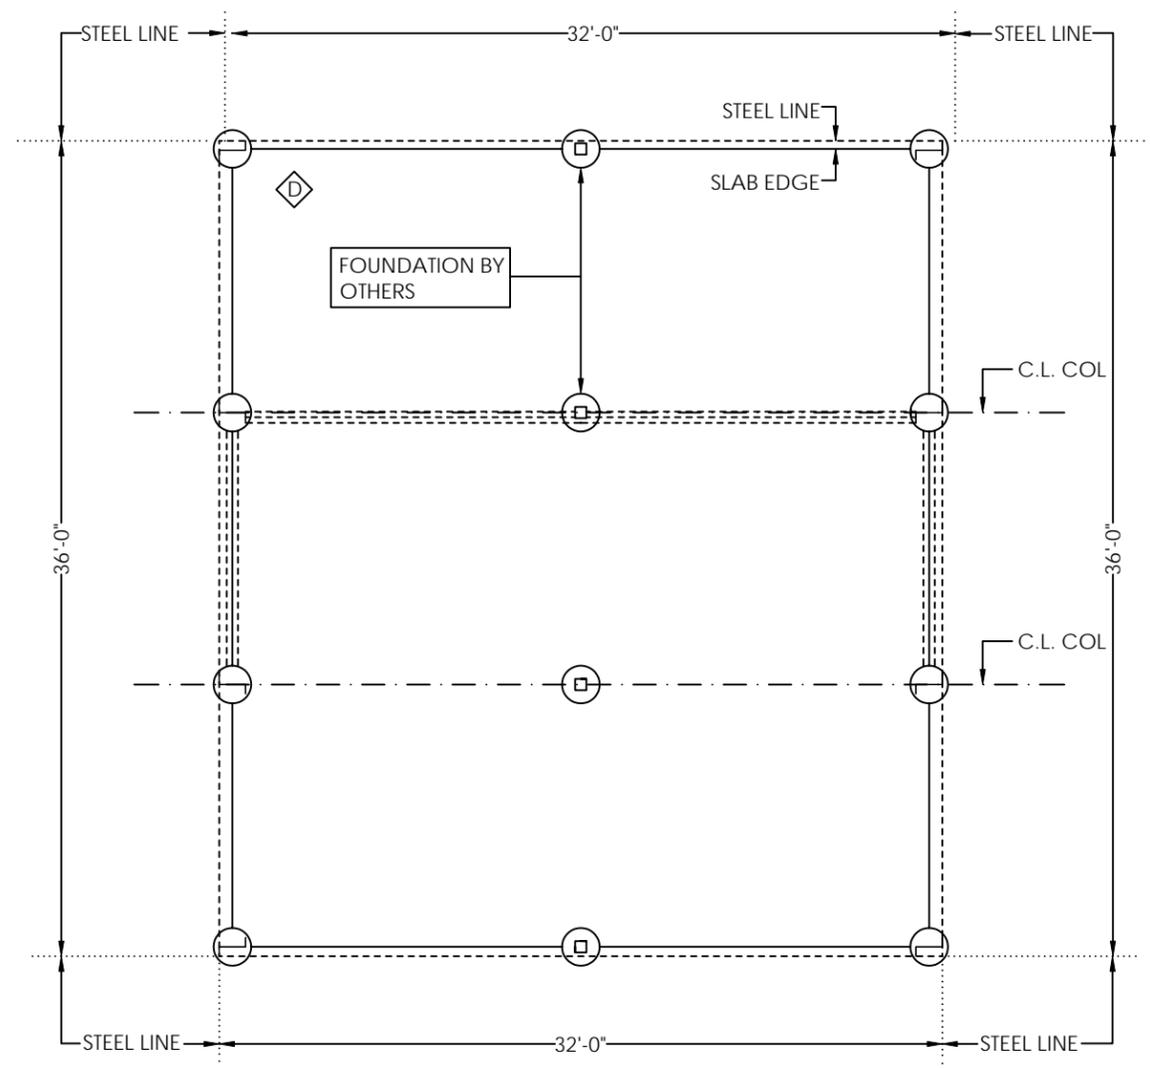

**GROUND FLOOR PLAN**  
1/8" = 1'-0"

**GENERAL NOTES-DIMENSION PLAN**

- 1 DIMENSIONS ARE TO FACE OF STUDS/STEEL, FACE OF CONCRETE, CENTERLINE OF STRUCTURAL COLUMNS, CENTERLINE OF WINDOW/WINDOW SETS AND CENTERLINE DOOR SETS/OPENINGS WHEN NOTED
- 2 EXTERIOR METAL STUDS: 3 5/8" INTERIOR METAL STUDS: 3 5/8" (UNLESS NOTED)
- 3 EXACT WINDOW AND DOOR ROUGH-IN DIMENSIONS ARE TO BE DETERMINED BY OTHERS BASED ON SELECTED DOOR AND WINDOW UNITS
- 4 REFER TO ERECTION DRAWINGS FOR STRUCTURAL DIMENSIONS

**KEYED NOTES-DIMENSION PLAN**

- A DIMENSIONS IN MECHANICAL EQUIPMENT ROOM ARE TO BE COORDINATED WITH SELECTED APPLIANCES & EQUIPMENT
- B DIMENSIONS IN LAUNDRY AND TUB/SHOWER AREAS ARE TO BE COORDINATED WITH SELECTED EQUIPMENT
- C HEIGHT OF WALL UNDER COUNTERTOP TO BE DETERMINED BY OTHERS
- D STAIR AND DECK (NOT SHOWN) BY OTHERS

**ABBREVIATIONS-DIMENSION PLAN**

- |              |   |
|--------------|---|
| C.L. COL     | CENTERLINE COLUMN                         |
| C.L. OPNG    | CENTERLINE OPENING                        |
| C.L. WNDW    | CENTERLINE WINDOW OR MULTIPLE WINDOW UNIT |
| O.S.F. STEEL | OUTSIDE FACE STEEL                        |
| O.S.F. CONC  | OUTSIDE FACE CONCRETE                     |




Kodiak Steel Homes, Inc  
7301 Industry Drive  
North Little Rock, AR 72117

**WINDMASTER 1**  
32' X 36'

**FLOOR PLAN DIMENSIONS**

DRAWING NO.  
**DIM**

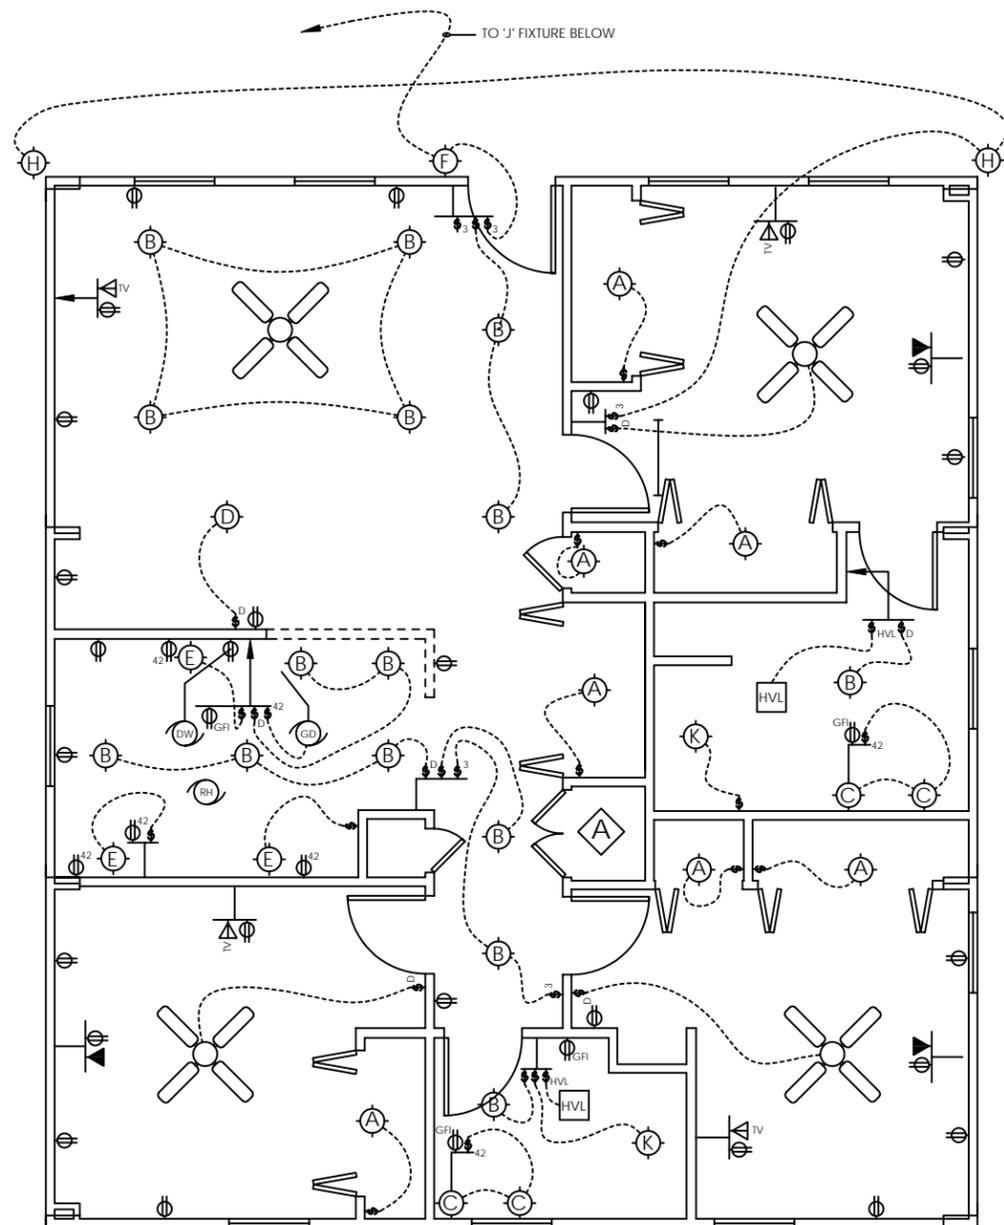

FIRST FLOOR PLAN-ELECTRICAL  $\frac{1}{8}'' = 1'-0''$

**ELECTRICAL LEGEND**

	DUPLEX RECPTACLE
	FOURPLEX RECPTACLE
	GROUND FAULT INTERRUPT DUPLEX RECPTACLE
	WATERPROOF DUPLEX RECPTACLE
	SWITCH
	DIMMER SWITCH-PRESET OR FAN REOSTAT AS NEEDED
	3 WAY SWITCH
	HEAT-VENT-LIGHT SWITCH
	TELEPHONE OUTLET
	TELEVISION OUTLET
	DISH WASHER
	GARBAGE DISPOSAL
	AIR CONDITIONING CONDENSING UNIT
	RANGE HOOD
	WHIRLPOOL
	DISCONNECT
	PANEL

**LIGHT FIXTURE SCHEDULE**


	SURFACE MOUNTED CEILING FIXTURE
	RECESSED CAN
	SURFACE MOUNTED WALL SCNCE EA SIDE LAVATORY
	SUSPENDED CEILING FIXTURE
	UNDER WALL CABINET LIGHTING
	EXTERIOR SCNCE
	SOFFIT MOUNTED EXTERIOR TWIN FIXTURE SECURITY LIGHT
	EXTERIOR SURFACE MOUNTED FIXTURE
	WATERPROOF RECESSED CAN
	CEILING FAN WITH LIGHT KIT
	HEAT-VENT-2 LEVEL LIGHT
	VENT-2 LEVEL LIGHT

**GENERAL NOTES-ELECTRICAL PLAN**

1. THIS ELECTRICAL DRAWING IS A SUGGESTED DESIGN ONLY, THE OWNER IS RESPONSIBLE FOR THE FINAL ELECTRICAL DESIGN
2. THE INSTALLATION OF ALL ELECTRICAL DEVICES AND SYSTEMS IS TO BE PERFORMED BY INDIVIDUALS OR COMPANIES LICENSED IN THE JURISDICTION IN WHICH THE WORK OCCURS AND IS TO MEET THE REQUIREMENTS OF ALL APPLICABLE CODES AND ORDINANCES
3. ELECTRICAL CONTRACTOR IS TO COORDINATE HIS WORK WITH THE WORK OF THE MECHANICAL CONTRACTOR AND IS TO PROVIDE POWER AS NEEDED FOR MECHANICAL EQUIPMENT.
4. ELECTRICAL CONTRACTOR IS TO VERIFY POWER REQUIREMENTS FOR ALL KITCHEN, LAUNDRY AND OTHER EQUIPMENT REQUIRING POWER
5. MECHANICAL CONTRACTOR IS TO PROVIDE DUCT WORK FOR RANGE HOOD WHEN REQUIRED SWITCH PLATES FOR RECEPTACLES, SWITCHES AND OTHER DEVICES ARE TO BE OF THE COLOR AND DESIGN SPECIFIED BY THE OWNER

**KEYED NOTES-ELECTRICAL PLAN**

- POWER FOR OWNER SELECTED HEATING, VENTILATING AND AIR CONDITIONING SYSTEM TO BE DETERMINED BY OTHERS

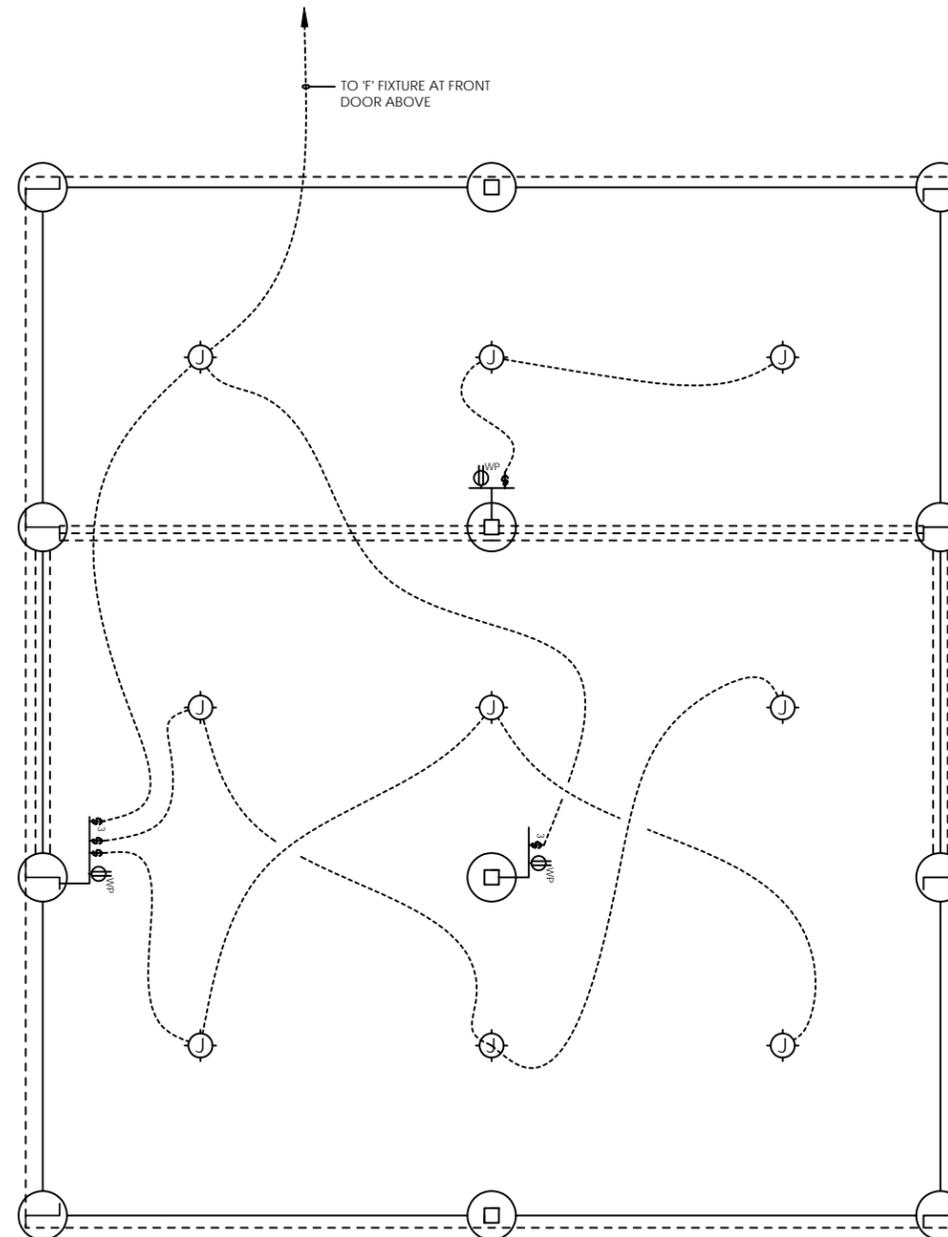

GROUND FLOOR PLAN-ELECTRICAL  $\frac{1}{8}'' = 1'-0''$