





FRONT SIDEWALL ELEVATION

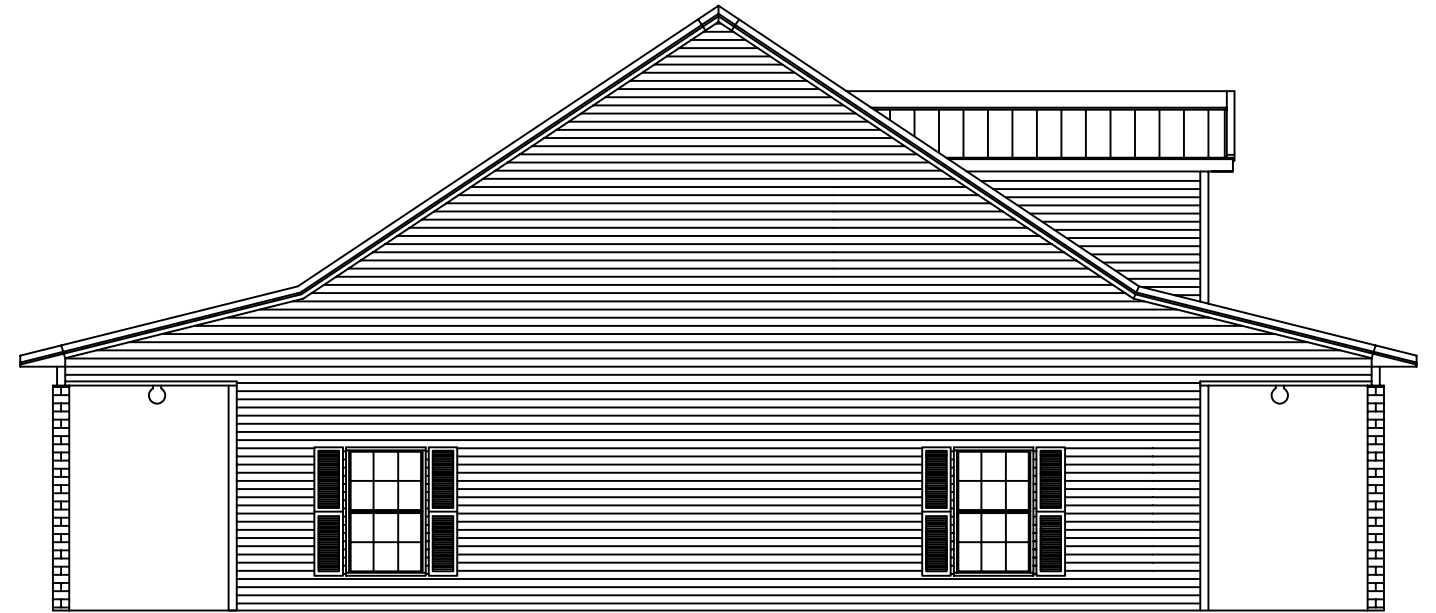

LEFT ENDWALL ELEVATION

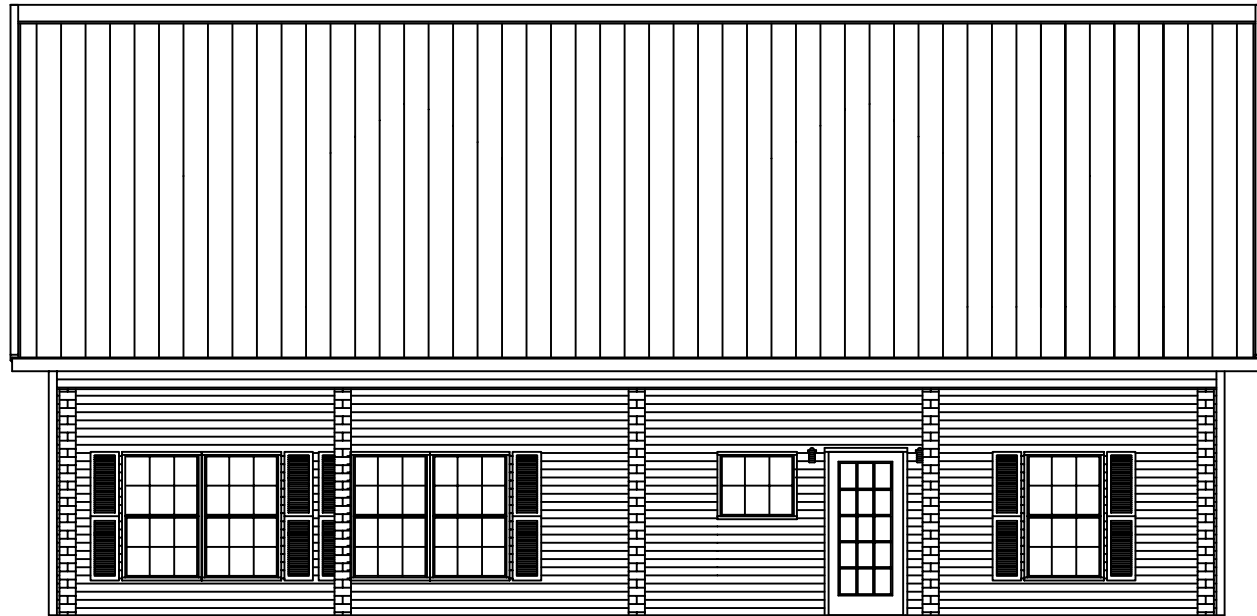

BACK SIDEWALL ELEVATION



RIGHT ENDWALL ELEVATION

REVISIONS				KODIAK STEEL HOMES		Kodiak Steel Homes, Inc 7810 Industry Drive North Little Rock, AR 72117				
NO.	DATE	DESCRIPTION	BY	CK'D	DESCRIPTION: ELEVATIONS					
1	05/09	ADDED PORCH	CT	KSH	STYLE: Crestwood 3 w/ Back Porch SIZE: 40'-0" X 48'-0"					
					DRN. BY	CK'D BY	DATE	SCALE	SHEET NO.	REV. #
					EAP	HDS	04/03	NTS	A1	1

